

ARGENT ST GEORGE,
LCR AND EXEL

KING'S CROSS
CENTRAL
ILLUSTRATIVE
HIGHWAY PROPOSALS

DRAWING ALBUM
April 2004

CONTENTS

<i>Drawing Number</i>	<i>Issue</i>	<i>Drawing Title</i>
7102	02	OPTION 1 [Non-Tram] HIGHWAY LAND
7105	03	OPTION 1 [Non-Tram] FRONTAGE PLAN
7111	06	OPTION 1 [Non-Tram] HIGHWAY LAYOUT YORK WAY [NORTH]
7112	06	OPTION 1 [Non-Tram] HIGHWAY LAYOUT YORK WAY [SOUTH]
7113	06	OPTION 1 [Non-Tram] HIGHWAY LAYOUT GOODS WAY
7131	02	OPTION 1 [Non-Tram] LONGSECTION GOODS WAY
7141	02	OPTION 1 [Non-Tram] CROSS SECTIONS GOODS WAY
7202	02	OPTION 2 [Tram] HIGHWAY LAND
7205	03	OPTION 2 [Tram] FRONTAGE PLAN
7211	05	OPTION 2 [Tram] HIGHWAY LAYOUT YORK WAY [NORTH]
7212	05	OPTION 2 [Tram] HIGHWAY LAYOUT YORK WAY [SOUTH]
7213	05	OPTION 2 [Tram] HIGHWAY LAYOUT GOODS WAY
7411	02	OPTION P1 [Prior to KX Station Enhancement] HIGHWAY LAYOUT PANCRAS ROAD [NORTH]
7412	02	OPTION P1 [Prior to KX Station Enhancement] HIGHWAY LAYOUT PANCRAS ROAD [SOUTH]
7311	03	OPTION P2 [With KX Station Enhancement] HIGHWAY LAYOUT PANCRAS ROAD [NORTH]
7312	03	OPTION P2 [With KX Station Enhancement] HIGHWAY LAYOUT PANCRAS ROAD [SOUTH]



NOTES:
 1 CO-ORDINATES ARE TO TRUNGATED ORDNANCE SURVEY
 2 THE DRAWING INCORPORATES THE ANTICIPATED YEAR 2007 (BASE YEAR) TOPOGRAPHICAL MAPPING

KEY:

	BASE YEAR MAPPING AT 2007
	EXISTING HIGHWAY TO REMAIN
	HIGHWAY OR HIGHWAY IMPROVEMENT TO BE CONSTRUCTED AS PART OF CTRL
	EXISTING HIGHWAY TO BE STOPPED UP OR DIVERTED AS PART OF CTRL
	HIGHWAY OR HIGHWAY IMPROVEMENT ARISING AS PART OF KX CENTRAL UNDER THIS OPTION
	ESTATE ROAD TO BE CONSTRUCTED AS PART OF KX CENTRAL

02	28/04/04	JTG	JRT	JRT
TRIANGLE SITE ACCESS ROAD & KEY AMENDMENT				
01	06/04/04	DSC	JRT	JRT
FIRST ISSUE				
Author	Drawn	By	Checked	Approved

Client
**ARGENT ST GEORGE
 LCR AND EXEL**


Job No
**KING'S CROSS CENTRAL
 ILLUSTRATIVE HIGHWAY
 PROPOSALS**

Drawing Title
**OPTION 1
 [Non-Tram]
 HIGHWAY LAND**

ARUP
 15 Trump Street
 London EC1N 6BS
 T +44(0)20 7461 1571 F +44(0)20 7461 3074
 www.arup.com
 Scale of A1: 1:1000
 Plot No
 Drawing Status
PRELIMINARY
 Job No
67940-06 Drawing No
7102 Issue No
02

TABLE 1 - DETAILS OF VEHICULAR ACCESSSES

Access Reference Number	Type of Access		Restrict or	A transition to Existing Access					Property or Land Use Served
	Existing	Proposed		None	Reduced	Changed up & on	Changed up & off	Stopped	
100	✓		B						YARD
104	✓		B						KGC TAXIS, SERVICE VEHICLES
102	✓		B						CONSTRUCTION SITE
103	✓		B						CONSTRUCTION SITE
104	✓		B						CONSTRUCTION SITE
105	✓		B						KGC PRIMARY ROUTE ALL VEHICLES
106	✓		B						KGC SECONDARY ROUTE CARS, SMALL SERVICE VEHICLES
107	✓		B						KGC SECONDARY ROUTE CARS, TAXI, SMALL SERVICE VEHICLES
108	✓		B						KGC PRIMARY ROUTE ALL VEHICLES
109	✓		B						CTRL. ACCESS
110	✓		B						TRIANGLE SITE & CTRL.
111	✓		B						VARIOUS (RANDELL'S ROAD)
112	✓		B						VARIOUS (BENFELD STREET)
There is no access 113									
114	✓		B						VARIOUS (COPENHAGEN STREET)
115	✓		B						SHOPS
116	✓		B						YARD (BESIDE YORK WAY)
117	✓		B						VARIOUS (CRINAN STREET)
118	✓		B						YORK CENTRAL BUILDING
201	✓		B						GAS GOVERNOR SITE
202	✓		C						YARD
203	✓		B						CTRL. CONSTRUCTION SITE
204	✓		B						KGC PRIMARY ROUTE ALL VEHICLES
205	✓		B						INDUSTRIAL ESTATE
206	✓		B						PETROL FILLING STATION
207	✓		B						PETROL FILLING STATION
208	✓		B						KGC ACCESS FOR BELOW GROUND SERVICE ROAD
209	✓		B						KGC PRIMARY ROUTE PUBLIC TRANSPORT & TAXIS NORTH-BOUND ONLY
210	✓		C						CTRL. CONSTRUCTION SITE
211	✓		B						CTRL. CONSTRUCTION SITE
212	✓		C						KGC CARS, SMALL SERVICE VEHICLES

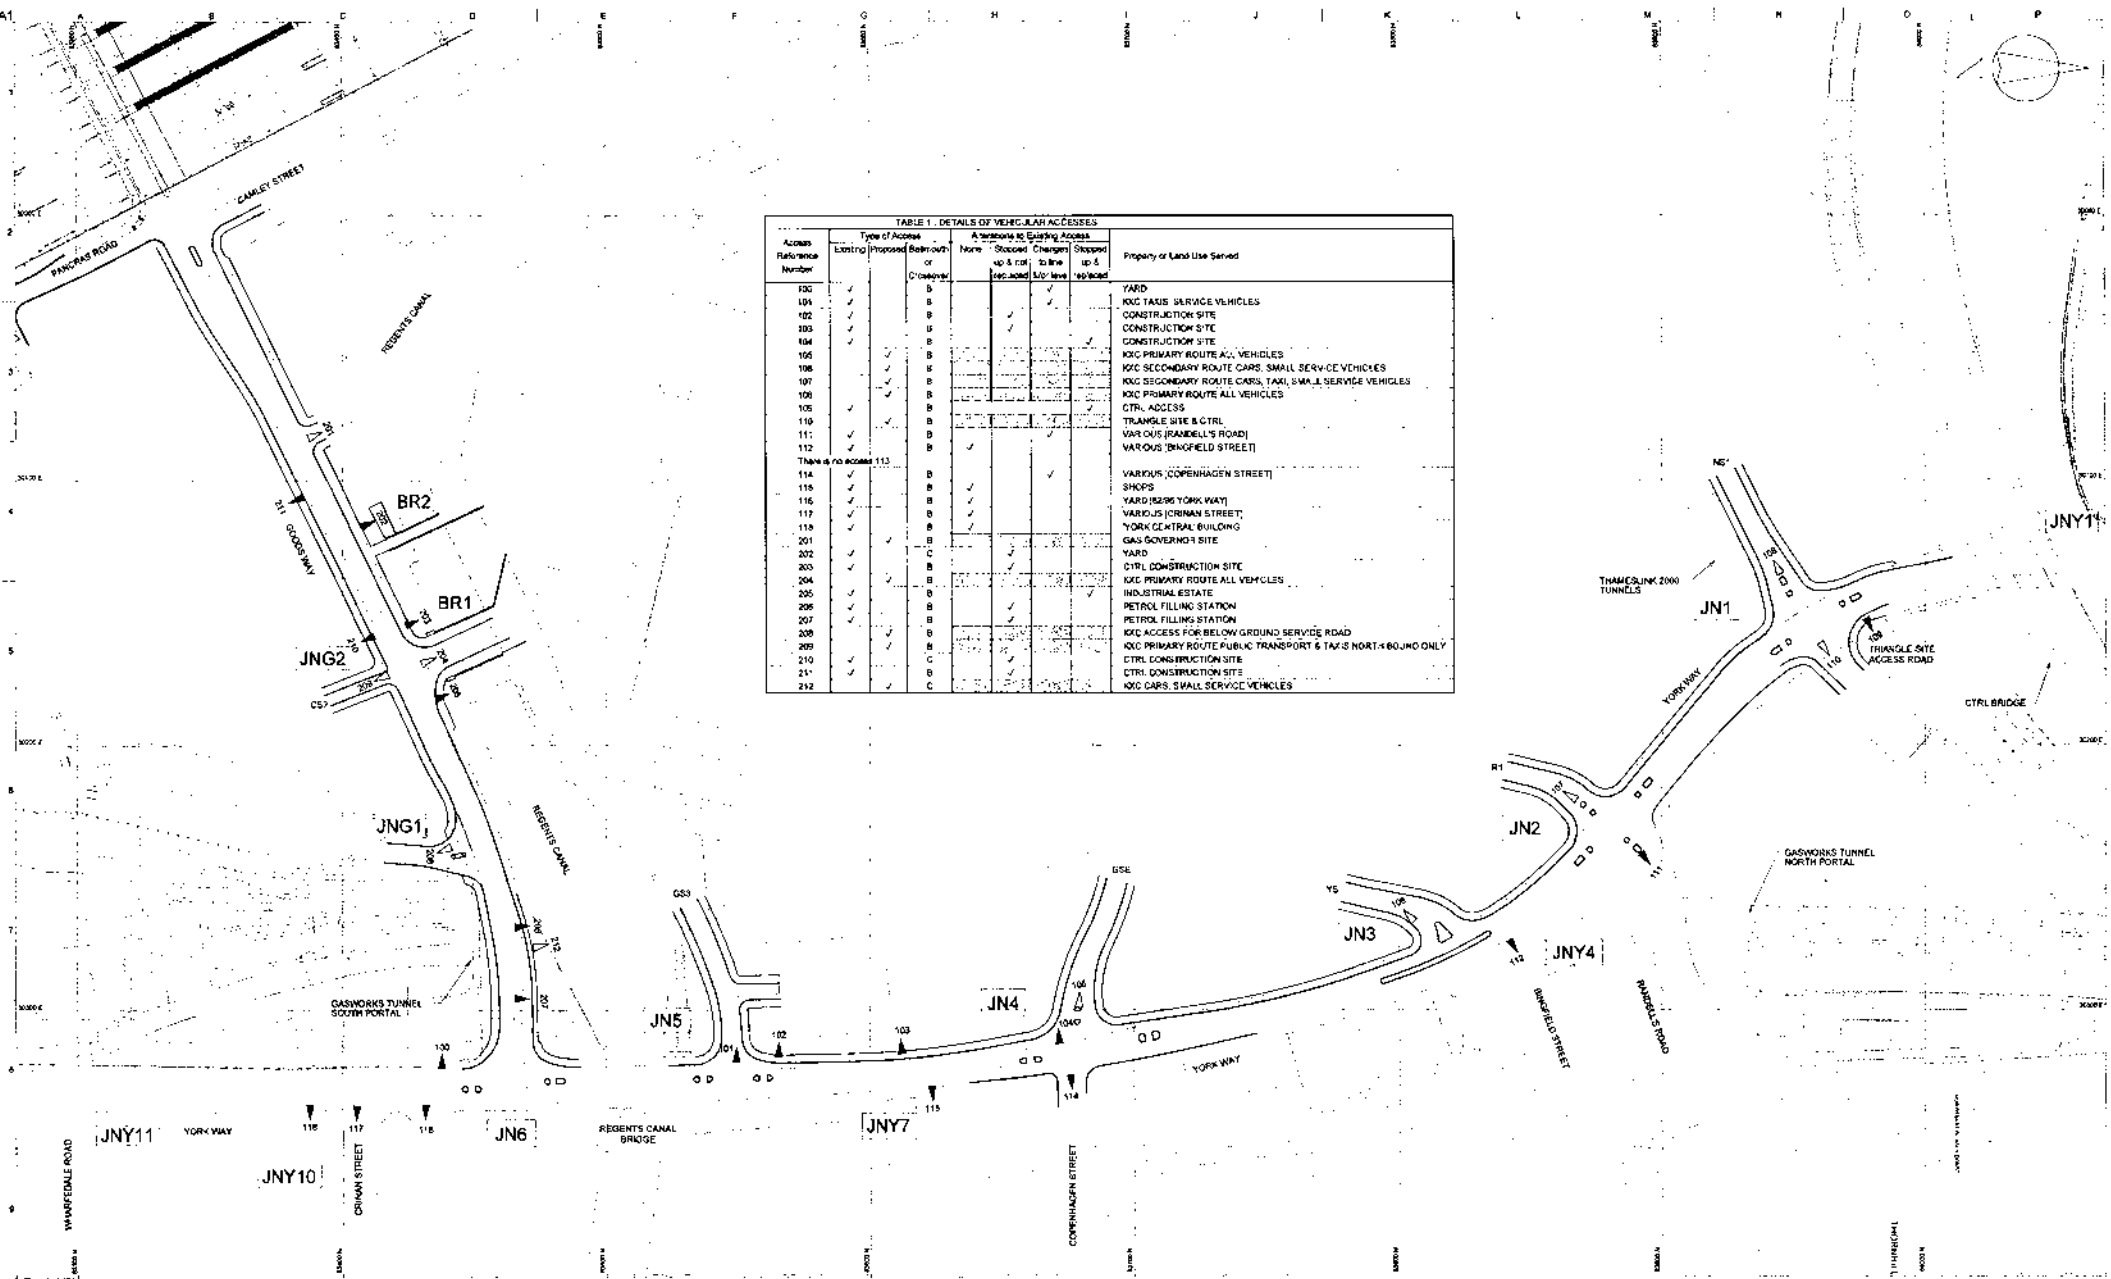

KEY
 EXISTING ACCESS
 PROPOSED ACCESS

03	28/04/04	D3c	JRT	JRT	TRIANGLE SITE ACCESS ROAD & TABLE 1 AMENDED ACCESS 113 DELETED
02	04/04/04	D3c	JRT	JRT	VARIOUS
01	18/12/03	D3c	JTC	JRT	FIRST ISSUE



Client
 ARGENT ST GEORGE,
 LCR AND EXEL

Job Title
 KING'S CROSS CENTRAL
 ILLUSTRATIVE HIGHWAY
 PROPOSALS

Drawing Title
 OPTION 1
 [Non-Tram]
 FRONTAGE PLAN


ARUP

15 Colindale Avenue
 London W9 1 400
 Tel: +44(0)20 7861 6100 Fax: +44(0)20 7861 6101
 www.arup.com
 Scale of A1: 1:1500
 Date: 15/10/04
 Drawing Status
 PRELIMINARY
 Job No: 67940-06
 Drawing No: 7105
 Issue: 03

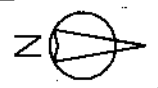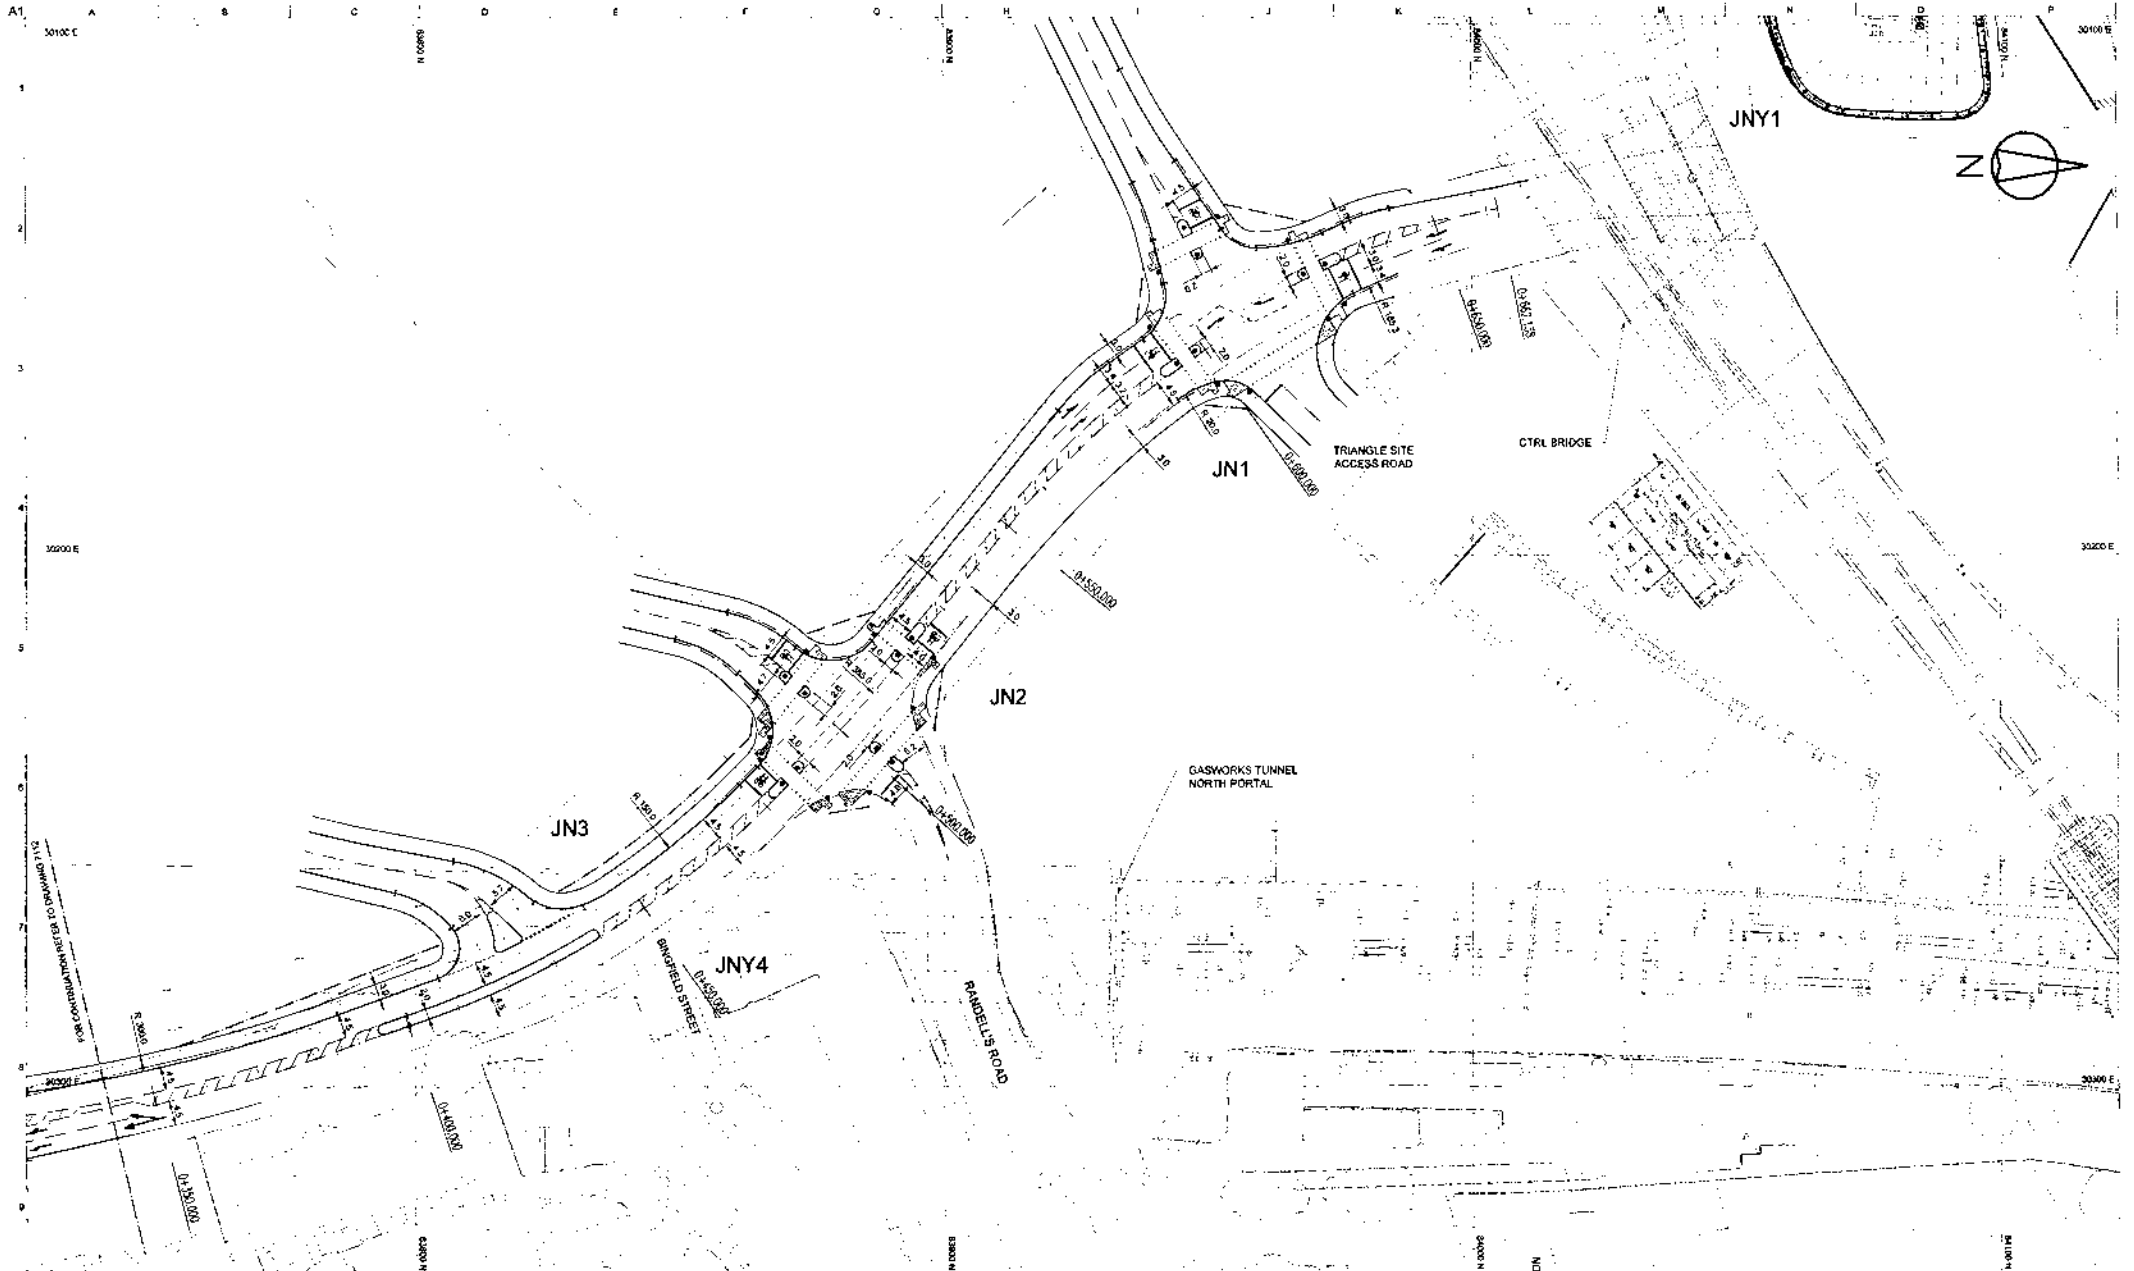

- NOTES:**
- 1 ALL DIMENSIONS ARE IN METRES.
 - 2 CO-ORDINATES ARE TO TRUNCATED ORDNANCE SURVEY.
 - 3 THE DRAWING INCORPORATES THE ANTICIPATED YEAR 2007 (BASE YEAR) TOPOGRAPHICAL MAPPING.
 - 4 TACTILE PAVING CONFIGURATIONS ARE NOTIONAL.

- KEY:**
- BASE MAPPING AT YEAR 2007
 - CARRIAGEWAY KERB
 - FOOTWAY/CYCLE TRACK EDGE
 - PEDESTRIAN CROSSING STUDS
 - VISIBILITY SPLAY (BEYOND FOOTWAY)
 - TRAFFIC SIGNAL POST
 - ▭ TACTILE PAVING
 - PEDESTRIAN GUARDRAIL

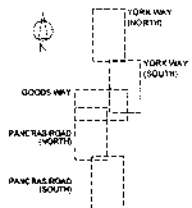

05	28/04/04	JTC	JRT	JRT	
06	05/04/04	DPC	JRT	JRT	
04	29/03/04	DPC	JTC	JRT	
03	18/03/04	DPC	JTC	JRT	
02	19/12/03	JTC	JTC	JRT	
01	14/11/03	JTC	JTC	JRT	
		1st ISSUE			
Rev	Chg	By	Crtd	Appd	

Client
**ARGENT ST GEORGE,
 LCR AND EXEL**

Job Title
**KING'S CROSS CENTRAL
 ILLUSTRATIVE HIGHWAY
 PROPOSALS**

Drawing Title
**OPTION 1 (NON-TRAM)
 HIGHWAY LAYOUT
 YORK WAY (NORTH)**



ARUP

132 New Street
 London WC1N 4BQ
 Tel: +44(0)20 7366 1311 Fax: +44(0)20 7366 1314
 www.arup.com

Scale = A1 1:500
 Plot 1/E

Drawing Status
PRELIMINARY

Job No. 87940-06 Drawing No. 7111

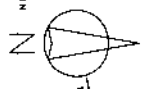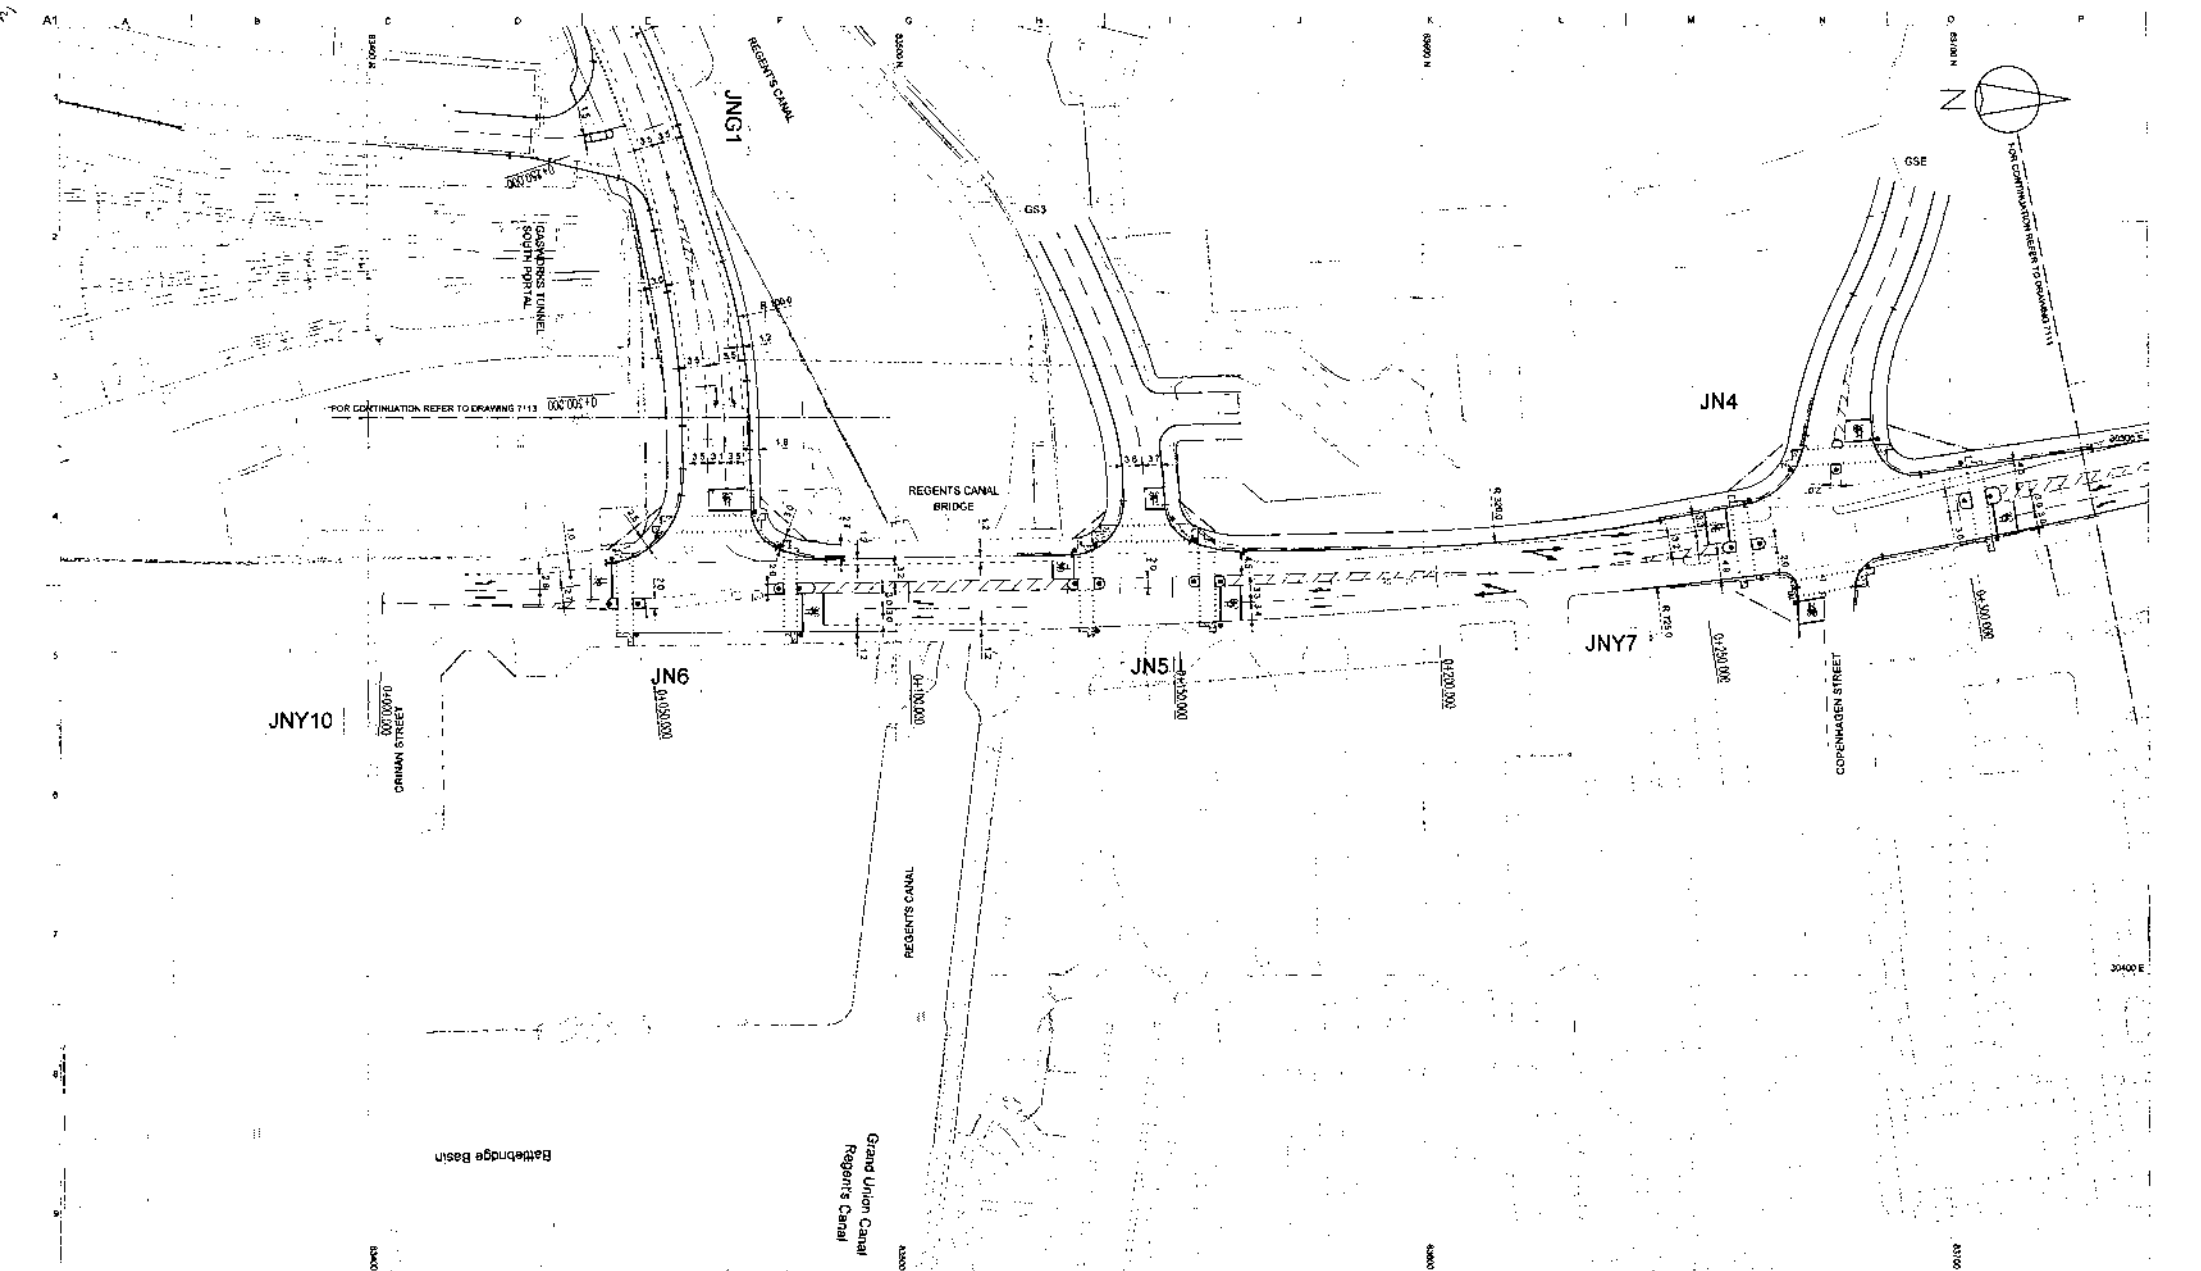


NOTES:

1. ALL DIMENSIONS ARE IN METRES.
2. CO-ORDINATES ARE TO TRUNCATED ORDNANCE SURVEY
3. THE DRAWING INCORPORATES THE ANTICIPATED YEAR 2007 (BASE YEAR) TOPOGRAPHICAL MAPPING
4. TACTILE PAVING CONFIGURATIONS ARE NOTIONAL

KEY:

- BASE MAPPING AT YEAR 2007
- CARRIAGEWAY KERB
- FOOTWAY/CYCLE TRACK EDGE
- PEDESTRIAN CROSSING STUDS
- VISIBILITY SPLAY (BEYOND FOOTWAY)
- TRAFFIC SIGNAL POST
- TACTILE PAVING
- PEDESTRIAN GUARDRAIL

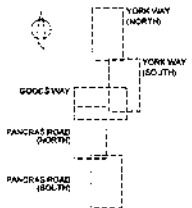

06	29/04/04	JTC	JRT	JRT	
	TITLE REVISED				
05	05/04/04	DPC	JRT	JRT	
	VARIOUS				
04	29/03/04	DPC	JTC	JRT	
	VARIOUS				
03	18/02/04	DPC	JTC	JRT	
	JOB TITLE REVISED				
02	19/12/03	JTC	JTC	JRT	
	VARIOUS REVISIONS				
01	14/11/03	JTC	JTC	JRT	
	FIRST ISSUE				
Rev	Chg	By	Chg	Appd	


ARGENT ST GEORGE,
LCR AND EXEL

**KING'S CROSS CENTRAL
ILLUSTRATIVE HIGHWAY
PROPOSALS**

**OPTION 1 (NON-TRAM)
HIGHWAY LAYOUT
YORK WAY (SOUTH)**

ARUP

17 Fenchurch Street
London EC3A 3BS
Tel: +44 (0)20 7323 3333 Fax: +44 (0)20 7323 3004
www.arup.com
Scale: 1:500
Drawing No: 67540-06
Issue No: 7112

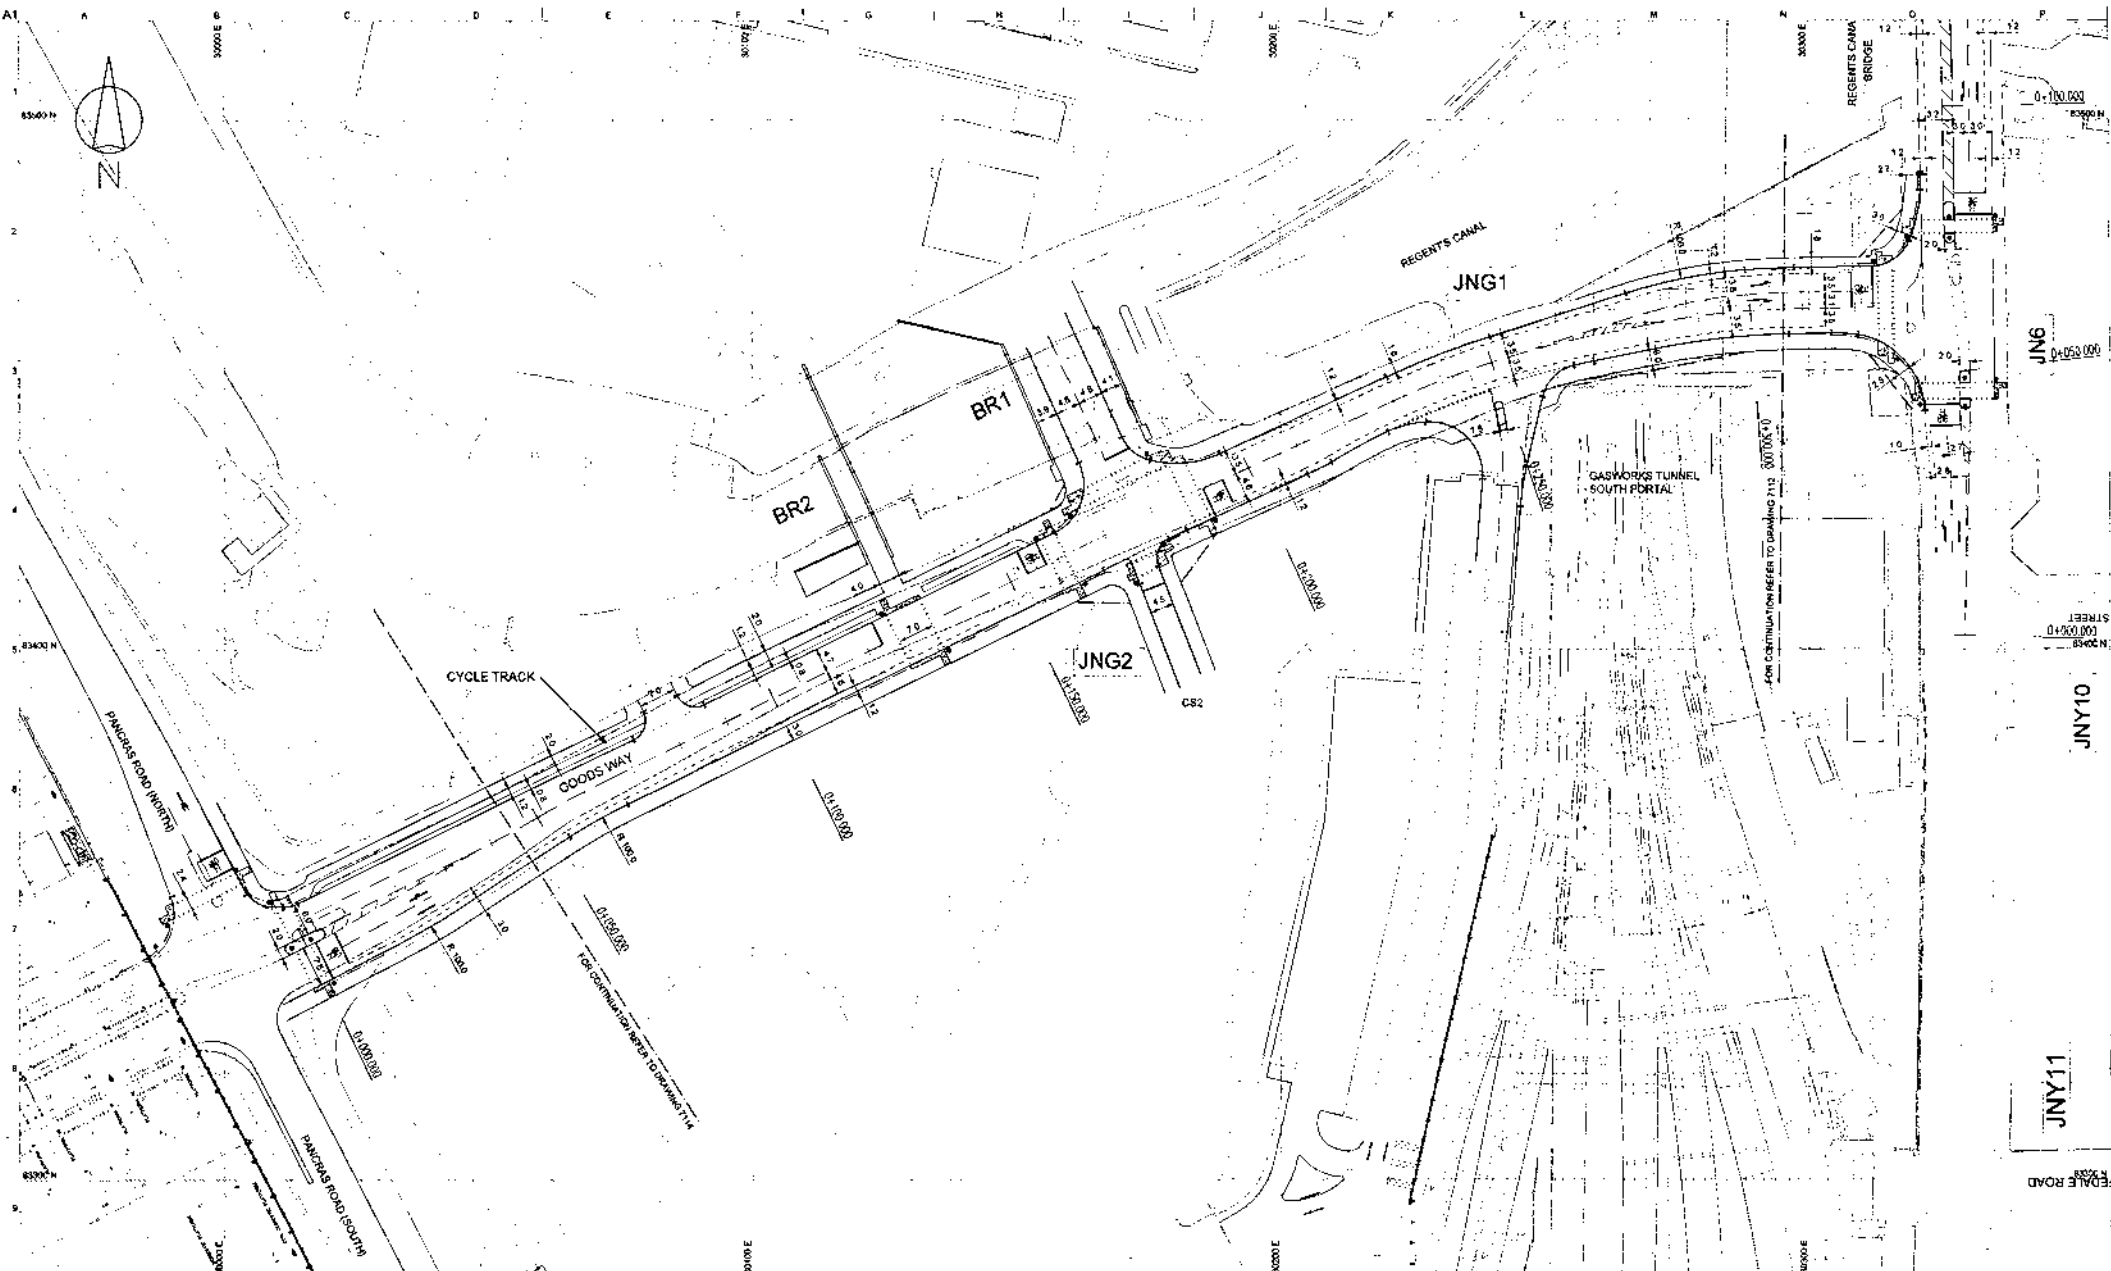


NOTES:

1. ALL DIMENSIONS ARE IN METRES
2. CO-ORDINATES ARE TO TRUNCATED ORDNANCE SURVEY
3. THE DRAWING INCORPORATES THE ANTICIPATED YEAR 2007 (BASE YEAR) TOPOGRAPHICAL MAPPING.
4. TACTILE PAVING CONFIGURATIONS ARE NOTIONAL.

KEY:

- BASE MAPPING AT YEAR 2007
- DARRIAGEWAY KERB
- FOOTWAY/CYCLE TRACK EDGE
- PEDESTRIAN CROSSING STUDS
- VISIBILITY SPPLAY (BEYOND FOOTWAY)
- TRAFFIC SIGNAL POST
- TACTILE PAVING
- PEDESTRIAN GUARDRAIL

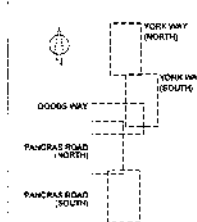

05	25/04/04	JRT	JRT		
06	05/04/04	CPC	JRT	JRT	
04	25/03/04	CPC	JTC	JRT	
03	10/02/04	EPIC	JTC	JRT	
02	09/12/03	JTC	JTC	JRT	
01	14/11/03	JTC	JTC	JRT	
					FIRST ISSUE


ARGENT ST GEORGE,
LCR AND EXEL

Job Title
**KING'S CROSS CENTRAL
ILLUSTRATIVE HIGHWAY
PROPOSALS**

Drawing Title
**OPTRON 1 (NON-TRAM)
HIGHWAY LAYOUT
GOODS WAY**

ARUP

15 Finsbury Square
London EC2A 1EX
Tel: +44 (0)20 7324 1331 Fax: +44 (0)20 7324 1332
www.arup.com
Scale: A1: 1:500
Drawing Status
PRELIMINARY
Job No: 67940-06 Drawing No: 7113 Rev: 06

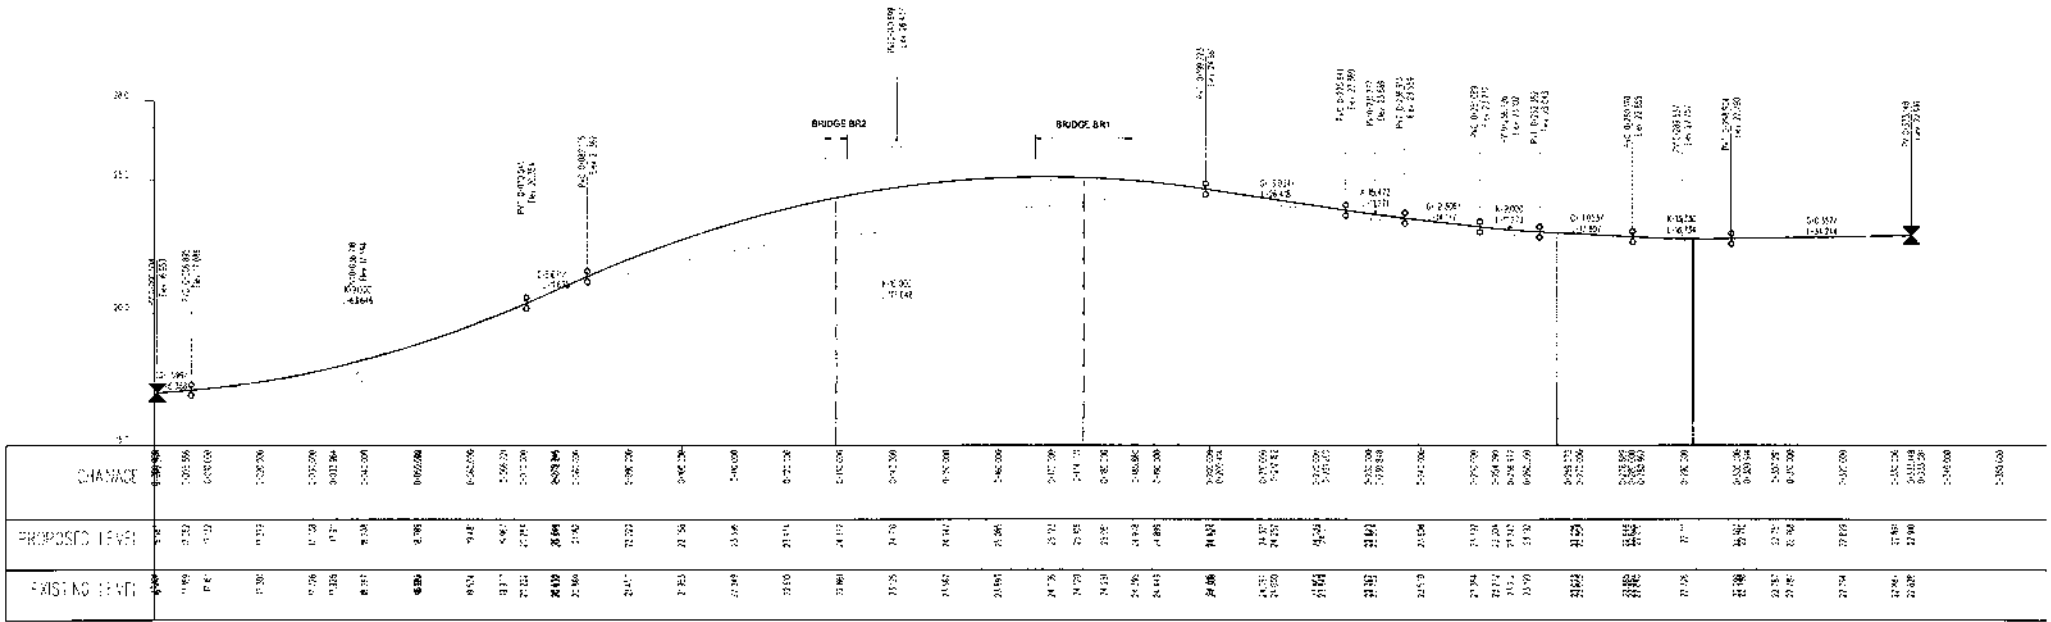

CHAINAGE	PROPOSED LEVEL	EXISTING LEVEL
0+000	5.00	5.00
0+050	5.05	5.05
0+100	5.10	5.10
0+150	5.15	5.15
0+200	5.20	5.20
0+250	5.25	5.25
0+300	5.30	5.30
0+350	5.35	5.35
0+400	5.40	5.40
0+450	5.45	5.45
0+500	5.50	5.50
0+550	5.55	5.55
0+600	5.60	5.60
0+650	5.65	5.65
0+700	5.70	5.70
0+750	5.75	5.75
0+800	5.80	5.80
0+850	5.85	5.85
0+900	5.90	5.90
0+950	5.95	5.95
1+000	6.00	6.00
1+050	6.05	6.05
1+100	6.10	6.10
1+150	6.15	6.15
1+200	6.20	6.20
1+250	6.25	6.25
1+300	6.30	6.30
1+350	6.35	6.35
1+400	6.40	6.40
1+450	6.45	6.45
1+500	6.50	6.50
1+550	6.55	6.55
1+600	6.60	6.60
1+650	6.65	6.65
1+700	6.70	6.70
1+750	6.75	6.75
1+800	6.80	6.80
1+850	6.85	6.85
1+900	6.90	6.90

Client
**ARGENT ST GEORGE,
 LCR AND EXEL**

Job Title
**KING'S CROSS CENTRAL
 ILLUSTRATIVE HIGHWAY
 PROPOSALS**


ARUP

15 Fenny Street
 London W1T 4DC
 Tel: +44(0)20 7461 1511 Fax: +44(0)20 7461 1501
 www.arup.com
 Scale: A1 1:500 HORIZONTAL 1:100 VERTICAL
 Proj #
 Drawing Title
PRELIMINARY
 Job No. Drawing No.
67940 7131
 Issue
02


Issue Date By CAC: Apsd
 02 05/04/04 DPC JRT
 VARIOUS
 01 23/12/03 JTC JTC
 FIRST ISSUE

Drawing Title
OPTION 1 (NO TRAM)
 LONGSECTION
 GOOD'S WAY


1
2
3
4
5
6
7
8
9
10
11

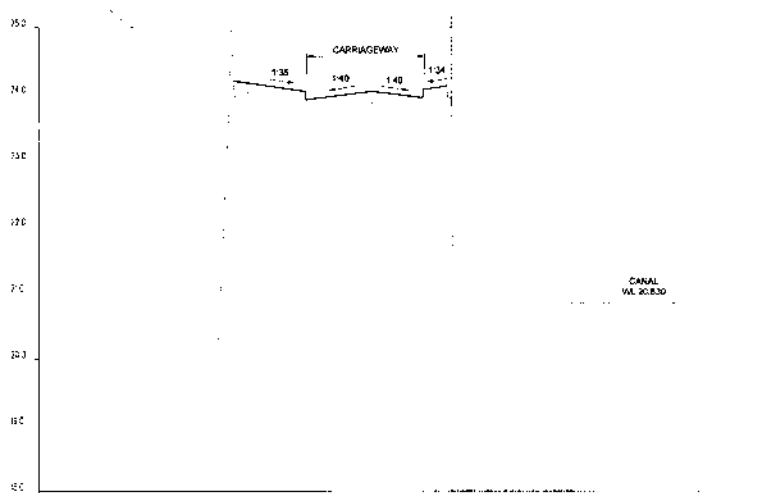


CHAINAGE 220.00

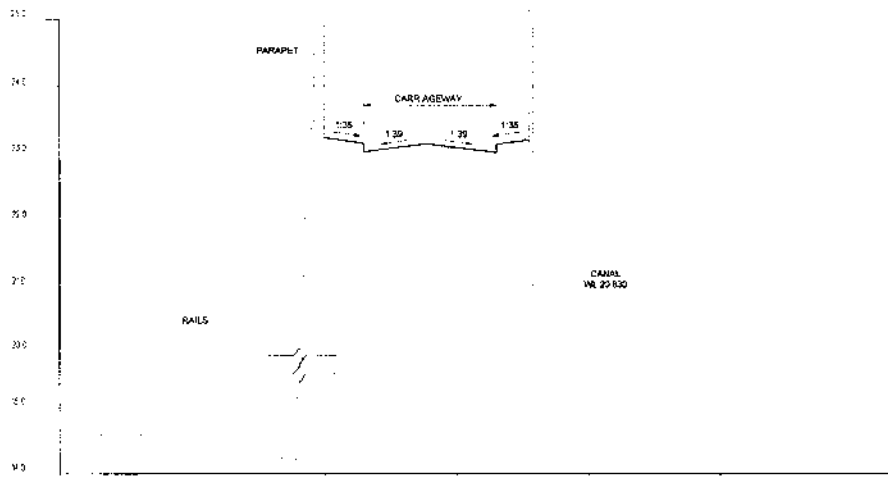

CHAINAGE 265.00

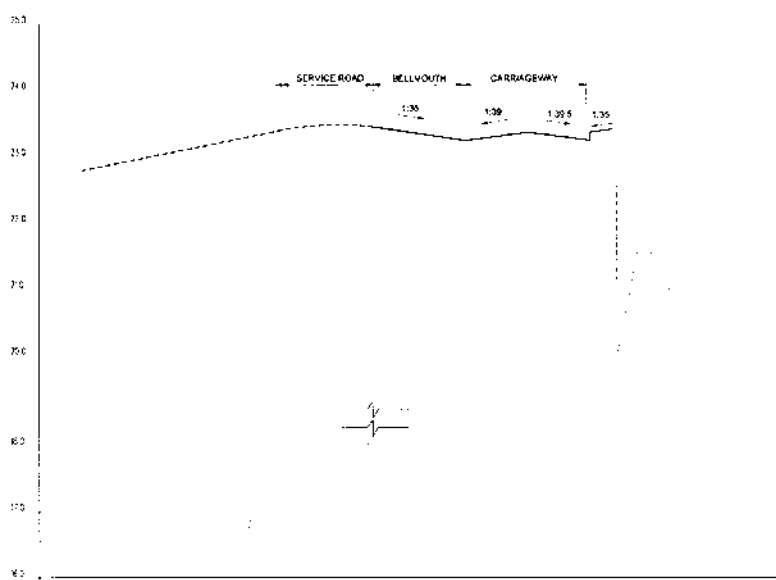

CHAINAGE 245.00

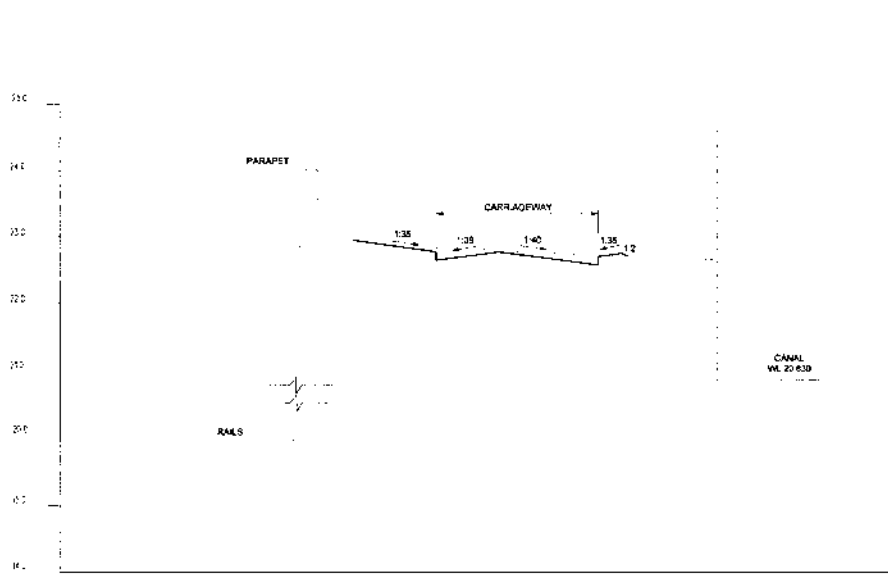

CHAINAGE 313.00

02	3/7/04/04	OPC	OPC	JAT
	VARIOUS			
01	23/12/03	DS	JTC	JRT
	FIRST ISSUE			
Rev	Desc	By	CHK	APP

ARUP

15, Telford Street
London, E11 4BS
T +44(0)20 7638 1521 F +44(0)20 7600 3044
www.arup.com
Civil
ARGENT ST GEORGE
LCR AND EXEL

JOB TITLE
KING'S CROSS CENTRAL
ILLUSTRATIVE HIGHWAY
PROPOSALS

Drawing Title
OPTION 1 (NO TRAM)

CROSS SECTIONS
GOD'S WAY
Scale 1:100 HORIZ. 1:40 VERT.

Proj ID
Drawing Status
PRELIMINARY
Job No
67840-06
Drawing No
7141
Issue
02



NOTES:
 1 CO-ORDINATES ARE TO TRUNCATED ORDNANCE SURVEY.
 2 THE DRAWING INCORPORATES THE ANTICIPATED YEAR 2007 (BASE YEAR); TOPOGRAPHICAL MAPPING

KEY:

	BASE YEAR MAPPING AT 2007
	EXISTING HIGHWAY TO REMAIN
	HIGHWAY OR HIGHWAY IMPROVEMENT TO BE CONSTRUCTED AS PART OF CTRL
	EXISTING HIGHWAY TO BE STOPPED UP OR DIVERTED AS PART OF CTRL
	HIGHWAY OR HIGHWAY IMPROVEMENT ARISING AS PART OF KX CENTRAL UNDER THIS OPTION
	ESTATE ROAD TO BE CONSTRUCTED AS PART OF KX CENTRAL

Client
**ARGENT ST GEORGE
 LCR AND EXEL**

Job Title
**KING'S CROSS CENTRAL
 ILLUSTRATIVE HIGHWAY
 PROPOSALS**

ARUP



117 199th Street
 London W11 4BS
 T +44(0)20 7800 1031 F +44(0)20 7800 1034
 www.arup.com
 Scale 1:1000
 Plot ID
 Drawing Name
PRELIMINARY
 Job No. Drawing No.
67940-06 7202

02	25/04/04	JTC	JRT	JRT
TRIANGLE SITE ACCESS ROAD & KEY AMENDED				
01	05/04/04	DSc	DSc	JRT
FIRST ISSUE				
Issue	Date	By	Check	Appr

Drawing File
**OPTION 2
 (Tram)**
 HIGHWAY LAND

TABLE 1 - DETAILS OF VEHICULAR ACCESSES

Access Reference Number	Type of Access		Alternative to Existing Access				Property or Land Use Served
	Existing	Proposed	Balustrade or Cross-over	None	Stopped up & No. replaced	Change to level	
100			B				YARD
101	✓		B				KCC TAXIS, SERVICE VEHICLES
102	✓		B				CONSTRUCTION SITE
103	✓		B				CONSTRUCTION SITE
104			D				
105			B				KCC PRIMARY ROUTE ALL VEHICLES
106			B				KCC SECONDARY ROUTE CARS, SMALL SERVICE VEHICLES
107			D				KCC SECONDARY ROUTE CARS, TAXI, SMALL SERVICE VEHICLES
108			B				KCC PRIMARY ROUTE ALL VEHICLES
109	✓		B				CTRL ACCESS
110	✓		D				TRIANGLE SITE & CTRL
111	✓		B				VARIOUS (RANDELLE'S ROAD)
112	✓		B				VARIOUS (BINGELO STREET)
There is no access 113							
114			B				VARIOUS (OPEN RAGEN STREET)
115	✓		B				SHOPS
116	✓		B				YARD (JERK YORK WAY)
117	✓		B				VARIOUS (CRUMM STREET)
118	✓		B				YORK CENTRAL BUILDING
201	✓		B				GAS GOVERNOR SITE
202			G				YARD
203	✓		D				CTRL CONSTRUCTION SITE
204	✓		B				KCC PRIMARY ROUTE ALL VEHICLES
205	✓		B				INDUSTRIAL ESTATE
206	✓		B				PETROL FILLING STATION
207	✓		B				PETROL FILLING STATION
208	✓		B				KCC ACCESS FOR BELOW GROUND SERVICE ROAD
209	✓		B				KCC PRIMARY ROUTE PUBLIC TRANSPORT & TAXIS NORTH BOUND ONLY
210	✓		C				CTRL CONSTRUCTION SITE
211	✓		B				CTRL CONSTRUCTION SITE
212	✓		C				KCC CARS, SMALL SERVICE VEHICLES

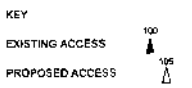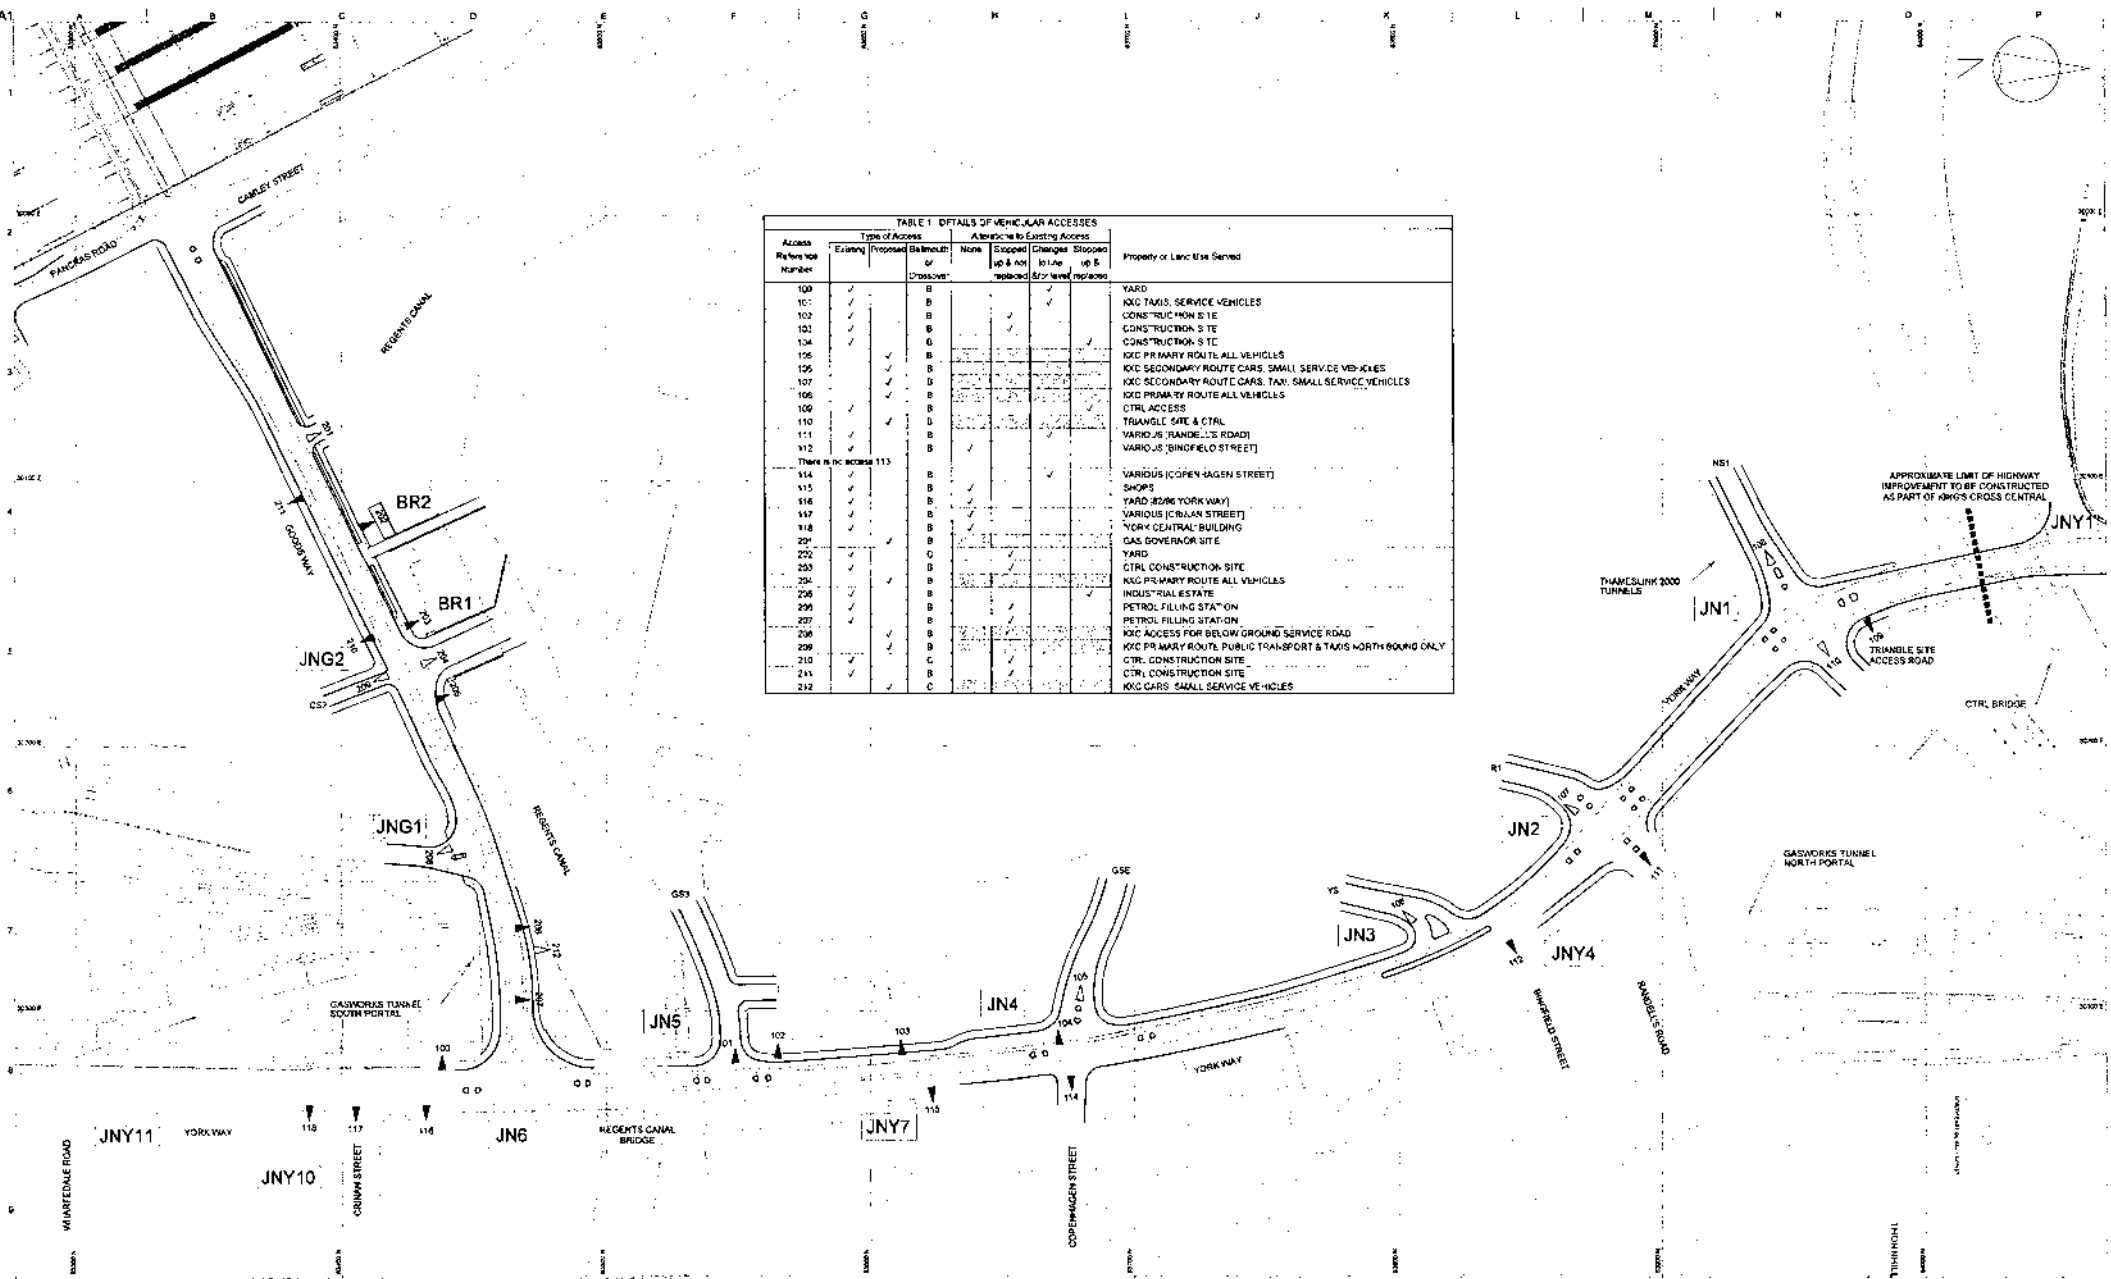

Client
ARGENT ST GEORGE,
LCR AND EXEL

Drawn By
03 29/04/04 CSg JRT JRT
TRANGLE SITE ACCESS ROAD
& TABLE 1 AMENDED
ACCESS 113 DELETED

02 05/04/04 CSg JRT JRT
VARIOUS

01 19/12/03 DAC JTC JRT
FIRST ISSUE

Drawn Date By CML AJM

Project
KING'S CROSS CENTRAL
ILLUSTRATIVE HIGHWAY
PROPOSALS

Drawing Title
OPTION 2
[Tram]

Drawing Status
PRELIMINARY

Job No
67940-06

Drawing No
7205

Scale at A1
1:1500

Sheet No
03


ARUP

11 Fenchurch Street
London EC3A 3AB
Tel: +44 (0)20 7391 4531 Fax: +44 (0)20 7391 4532
www.arup.com

Scale at A1
1:1500


Sheet No
03

© The Arup Partnership Ltd

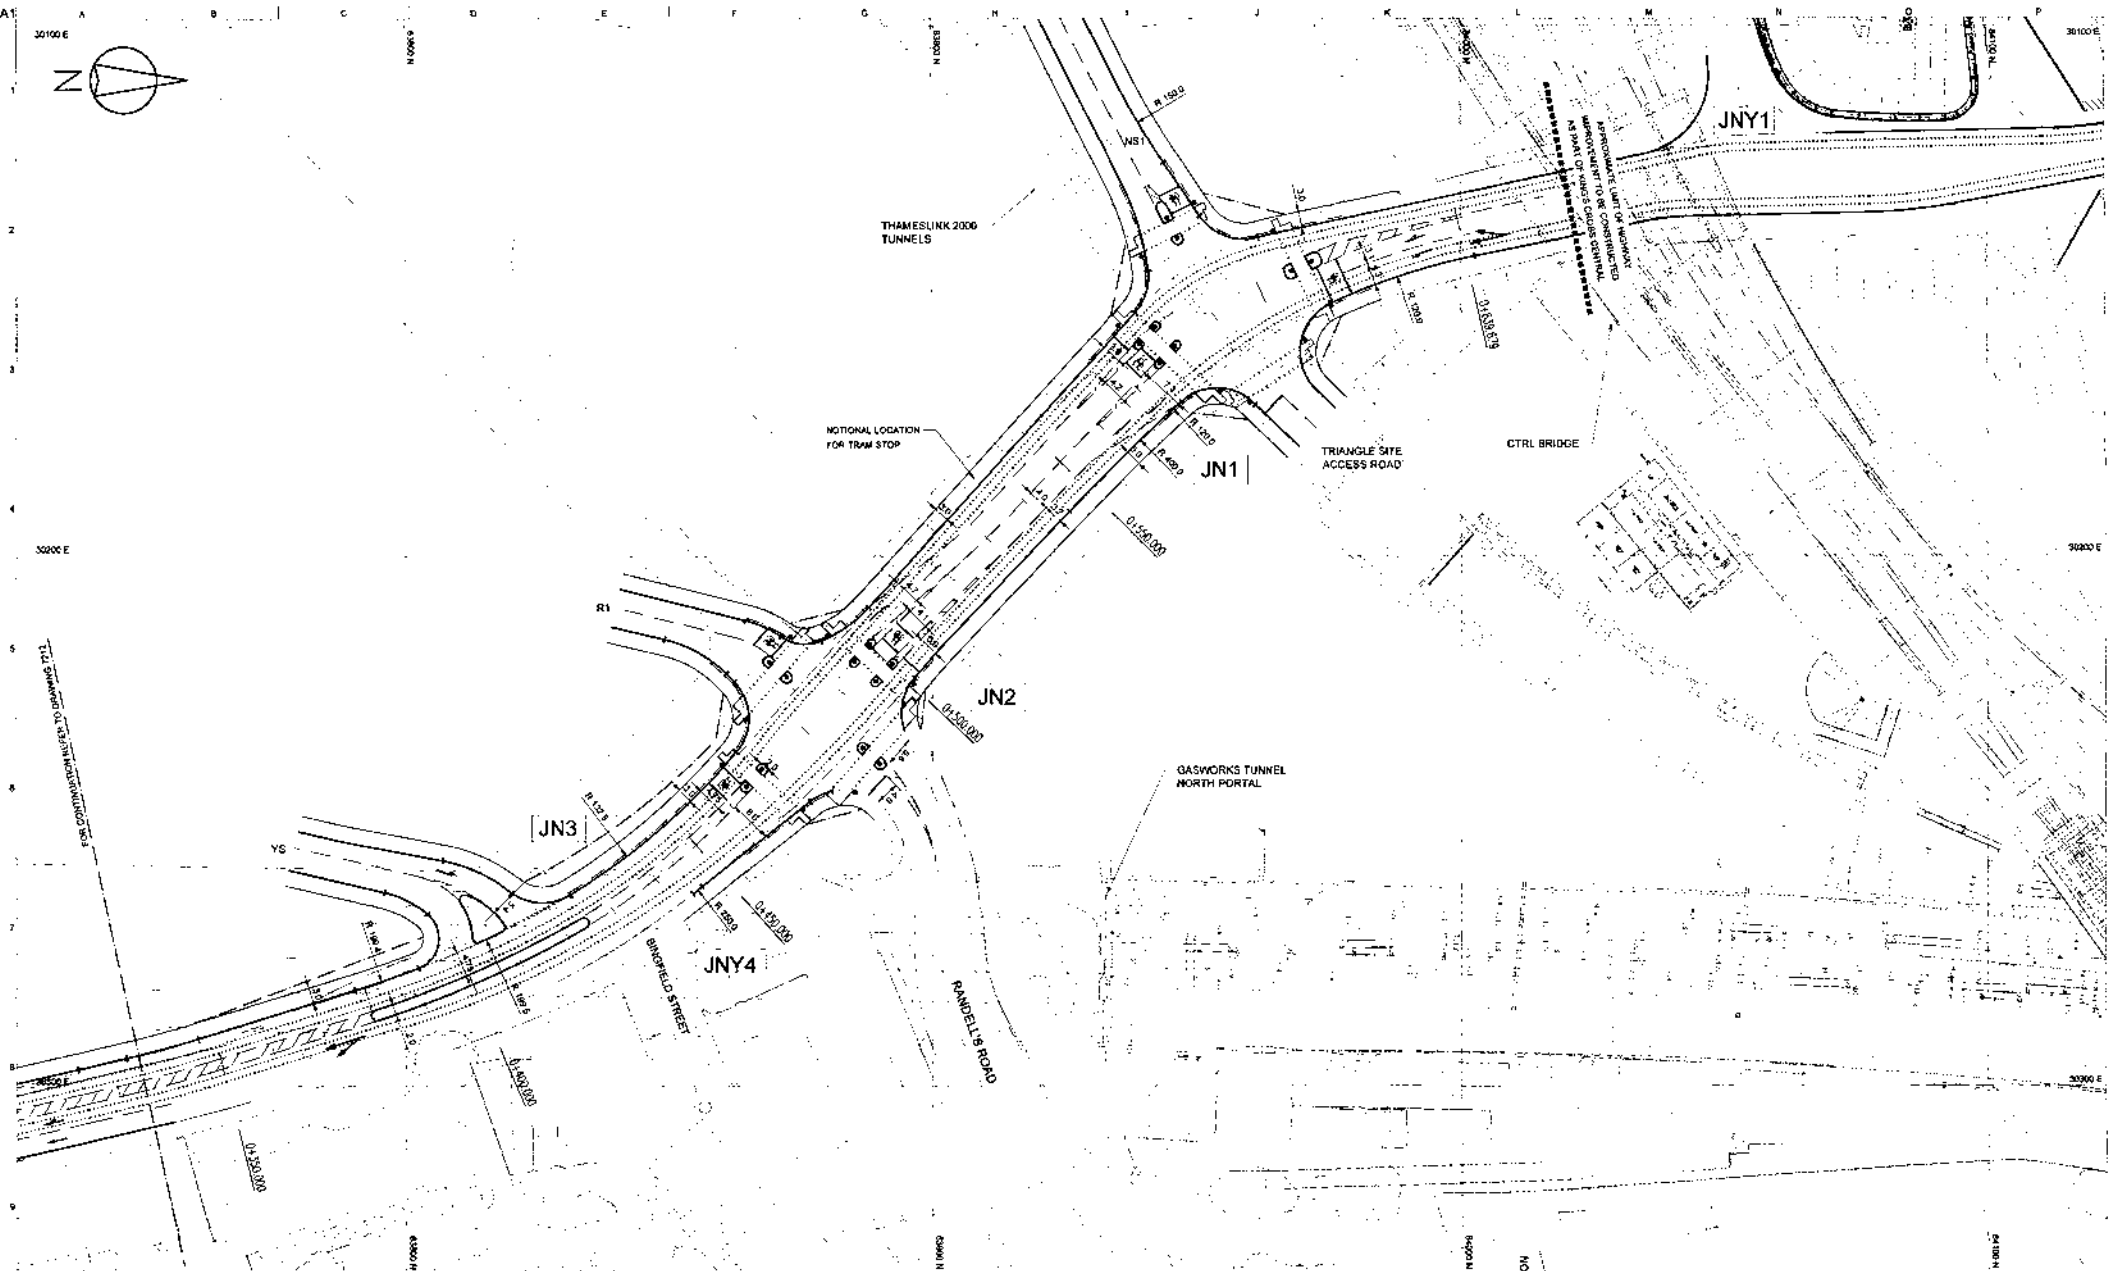

- NOTES:**
1. ALL DIMENSIONS ARE IN METRES
 2. CO-ORDINATES ARE TO TRUNCATED ORDNANCE SURVEY.
 3. THE DRAWING INCORPORATES THE ANTICIPATED YEAR 2007 (BASE YEAR) TOPOGRAPHICAL MAPPING
 4. TACTILE PAVING CONFIGURATIONS ARE NOTIONAL.

- KEY:**
- BASE YEAR MAPPING AT 2007
 - CARRIAGEWAY KERB
 - FOOTWAY/CYCLE TRACK EDGE
 - PEDESTRIAN CROSSING STILTS
 - VISIBILITY SPLAY (BEYOND FOOTWAY)
 - ★ TRAFFIC SIGNAL POST
 - TACTILE PAVING
 - PEDESTRIAN GUARDRAIL
 - TRAM TRACKS

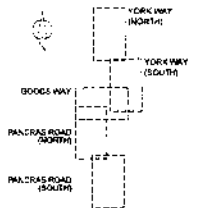

No	Date	By	Checked	Approved
05	29/04/04	JTC	JRT	JRT
TRIANGLE SITE ACCESS ROAD AMENDED				
06	05/06/04	DS	JRT	JRT
VARIOUS				
07	02/06/04	DPC	JTC	JRT
VARIOUS				
08	19/12/03	DPC	JTC	JRT
VARIOUS				
09	14/11/03	DPC	JTC	JRT
FIRST ISSUE				

Client
**ARGENT ST GEORGE,
LCR AND EXEL**

Job Title
**KING'S CROSS CENTRAL
ILLUSTRATIVE
HIGHWAY PROPOSALS**

Drawing Title
**OPTION 2 (TRAMS)
HIGHWAY LAYOUT
YORK WAY (NORTH)**

ARUP


15 Finsbury Avenue
London EC2M 2DD
Tel: +44(0)20 7323 1231 Fax: +44(0)20 7323 3334
www.arup.com

Scale: A1: 1:500

Proj ID
Drawing Status
PRELIMINARY


Job No: 67940-06
Drawing No: 7211

Sheet No: 05

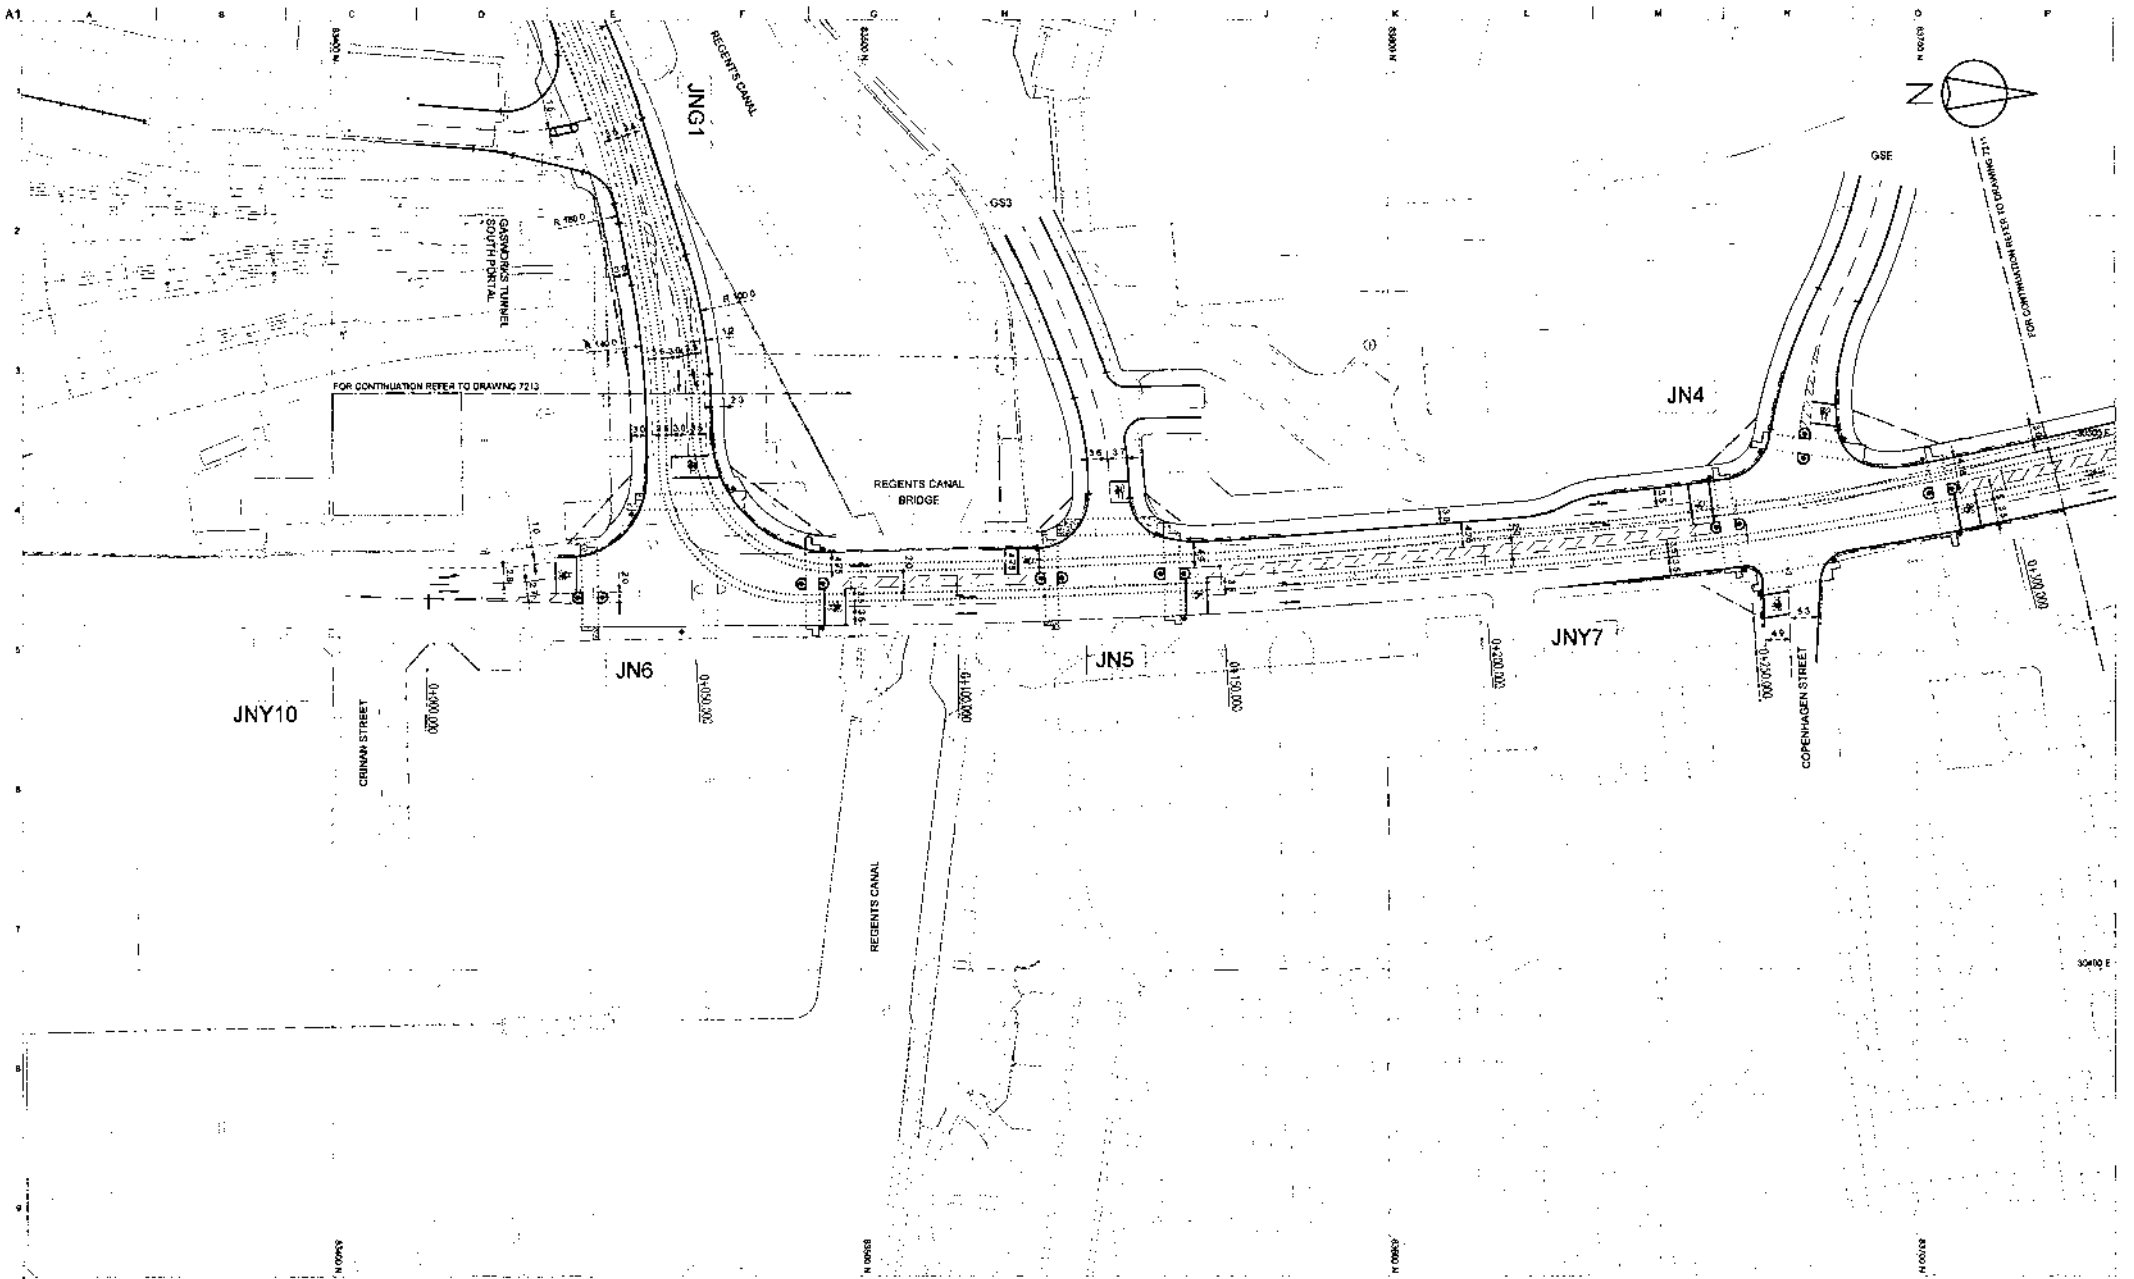

- NOTES:**
- 1 ALL DIMENSIONS ARE IN METRES
 - 2 CO-ORDINATES ARE TO TRUNCATED ORDNANCE SURVEY.
 - 3 THE DRAWING INCORPORATES THE ANTICIPATED YEAR 2007 (BASE YEAR) TOPOGRAPHICAL MAPPING
 - 4 TACTILE PAVING CONFIGURATIONS ARE NOTIONAL

- KEY:**
- BASE MAPPING AT YEAR (2007)
 - CARRIAGEWAY KERB
 - FOOTWAY/BICYCLE TRACK EDGE
 - PEDESTRIAN CROSSING STRIPS
 - VISIBILITY SPLAY (BEYOND FOOTWAY)
 - TRAFFIC SIGNAL POST
 - TACTILE PAVING
 - PEDESTRIAN GUARDRAIL
 - TRAM TRACKS

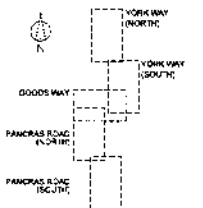

No	Date	By	Checked	Approved
05	28/04/04	JTC	JRT	JRT
TITLE REVISED				
04	08/04/04	DSG	JRT	JRT
VARIOUS				
03	02/04/04	DPC	JTC	JRT
VARIOUS				
02	18/12/03	DPC	JTC	JRT
VARIOUS				
01	14/11/03	DPC	JTC	JRT
FIRST ISSUE				

Client
**ARGENT ST GEORGE,
 LCR AND EXEL**


Job Title
**KING'S CROSS CENTRAL
 ILLUSTRATIVE
 HIGHWAY PROPOSALS**

Drawing Title
**OPTION 2 (TRAMS)
 HIGHWAY LAYOUT
 YORK WAY (SOUTH)**

ARUP


15 Colindale Avenue
 London NW9 1EQ
 Tel: +44 (0)20 7461 5000
 Fax: +44 (0)20 7461 5001
 www.arup.com

Scale as 1:1500
 Part ID
 Drawing Status
PRELIMINARY
 Job No: 67940-06 Drawing No: 7212 Issue: 06

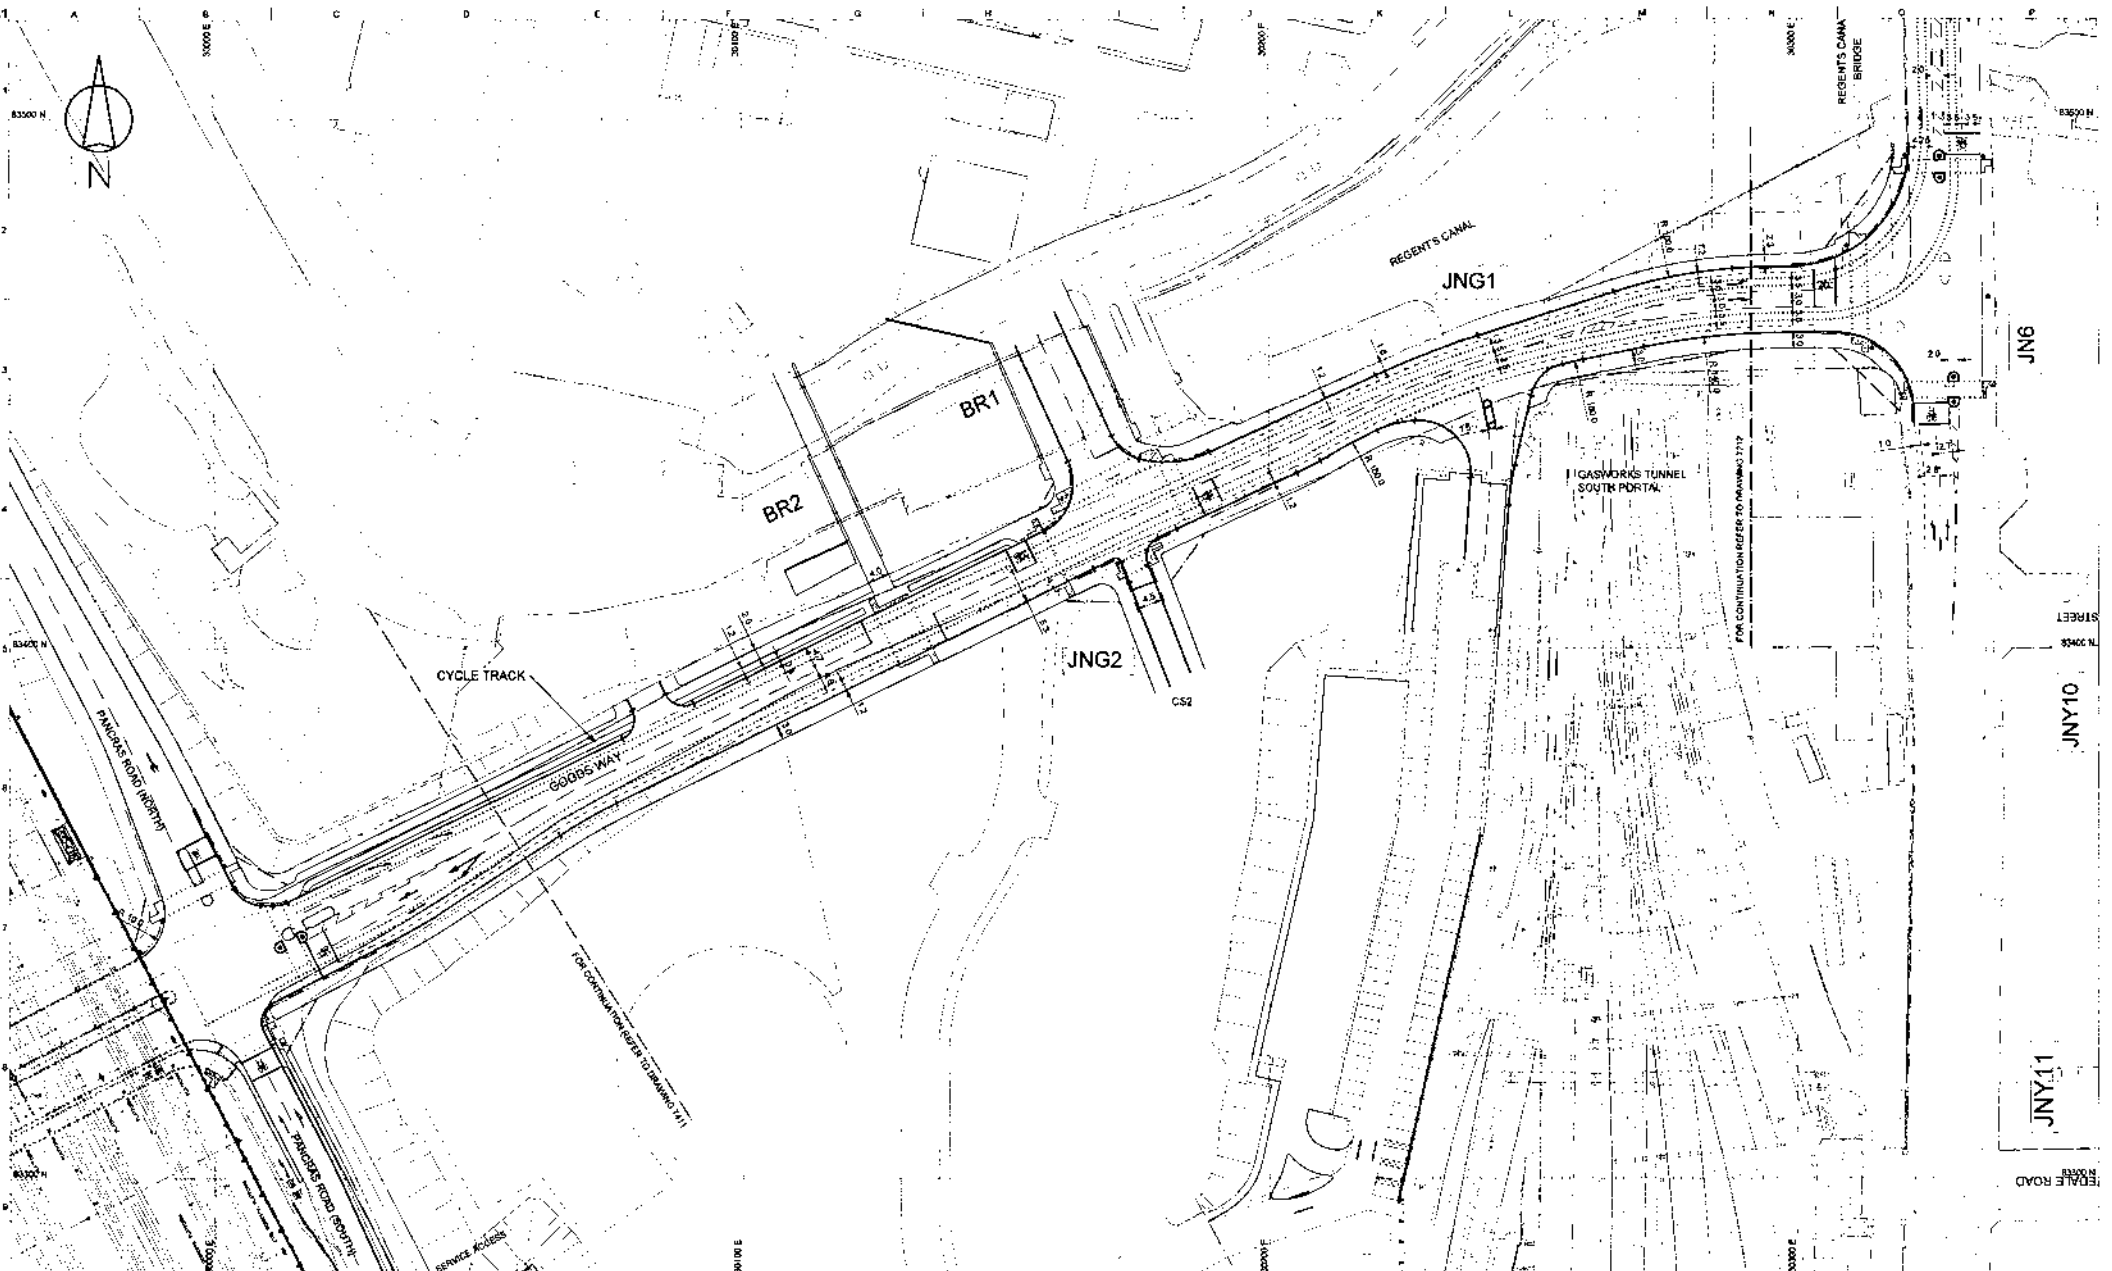

- NOTES**
1. ALL DIMENSIONS ARE IN METRES
 2. CO-ORDINATES ARE TO TRUNCATED ORDINANCE SURVEY.
 3. THE DRAWING INCORPORATES THE ANTICIPATED YEAR 2007 (BASE YEAR) TO TOPOGRAPHICAL MAPPING
 4. TACTILE PAVING CONFIGURATIONS ARE NOTIONAL.

- KEY:**
- BASE MAPPING AT YEAR 2007
 - CARRIAGEWAY KERB
 - FOOTWAY/CYCLE TRACK EDGE
 - PEDESTRIAN CROSSING STUDS
 - VISIBILITY SPILL (BEYOND FOOTWAY)
 - TRAFFIC SIGNAL POST
 - TACTILE PAVING
 - PEDESTRIAN GUARDRAIL
 - TRAM TRACKS

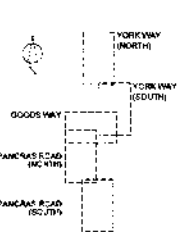

Rev	Date	By	Checked	Appr
05	25/04/04	JTC	JRT	JRT
TITLE REVISED GUARDRAIL DELAYED (SOUTH SIDE)				
06	05/04/04	Q3c	JRT	JRT
VARIOUS				
03	26/03/04	VAR	JTC	JRT
VARIOUS				
02	18/12/03	DPC	JTC	JRT
VARIOUS				
01	14/11/03	DPC	JTC	JRT
FIRST ISSUE				

Client
**ARGENT ST GEORGE,
 LCR AND EXEL**

Job Title
**KING'S CROSS CENTRAL
 ILLUSTRATIVE
 HIGHWAY PROPOSALS**

Drawing Title
**OPTION 2 (TRAMS)
 HIGHWAY LAYOUT
 GOODS WAY**


ARUP

11 Finsbury Street
 London EC2A 3DF
 Tel: +44(0)20 7543 7470 | Fax: +44(0)20 7543 7471
 www.arup.com

Scale of A1: 1:5000
 Date: 06

Drawing Status
PRELIMINARY


Job No: 57940-06
 Drawing No: 7213
 Rev: 06

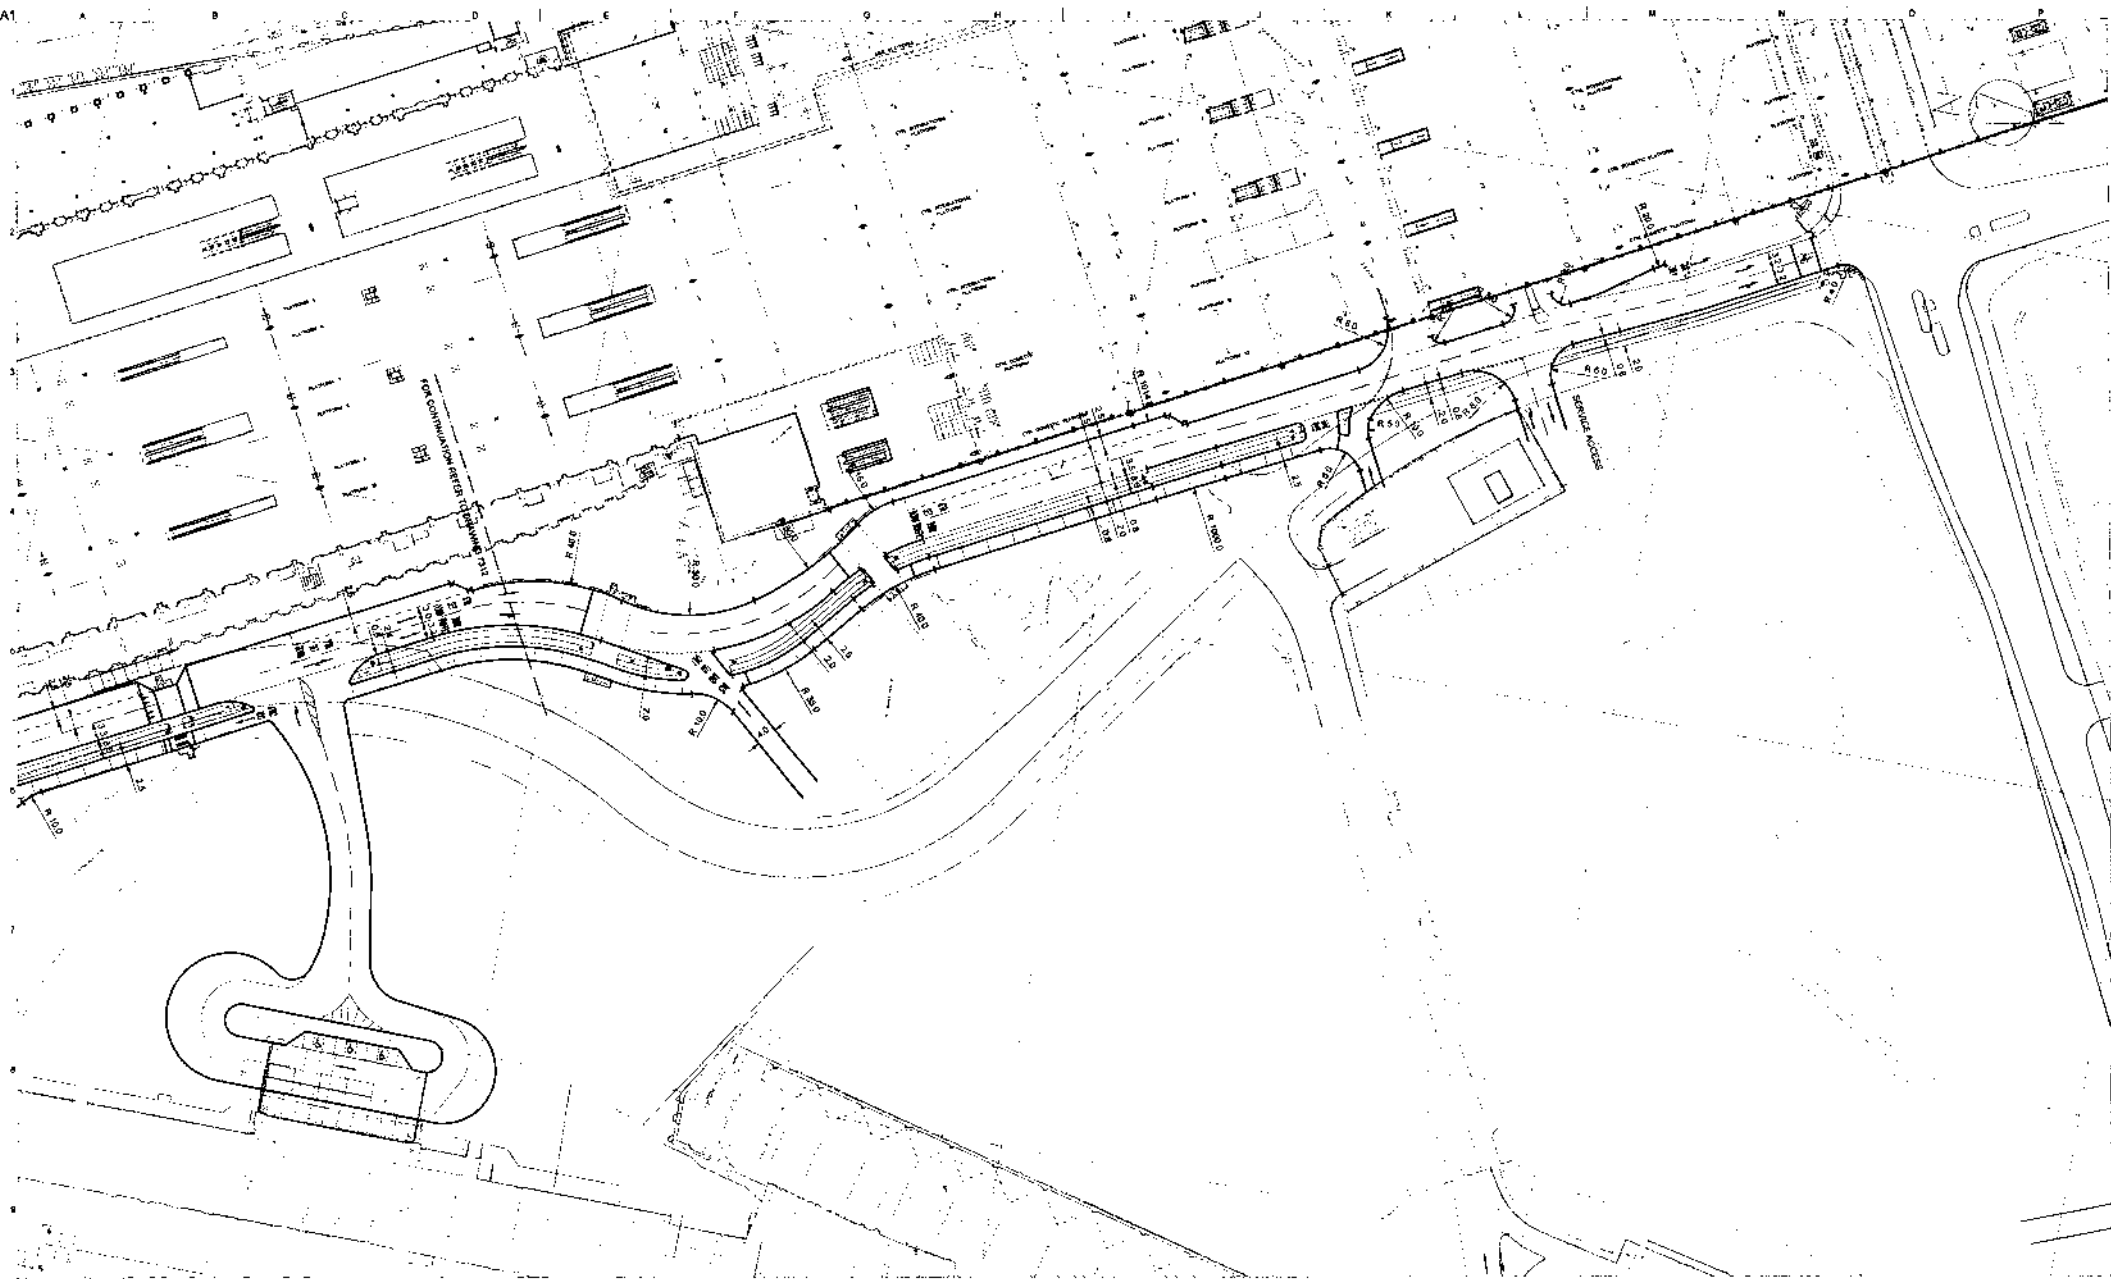

NOTES:
 1 ALL DIMENSIONS ARE IN METRES
 2 CO-ORDINATES ARE TO TRUNCATED ORDNANCE SURVEY
 3 THE DRAWING INCORPORATES THE ANTICIPATED YEAR 2007 (BASE YEAR) TOPOGRAPHICAL MAPPING

KEY:

	EXISTING MAPPING AT 2007
	CARRIAGEWAY KERB
	FOOTWAY/CYCLE TRACK EDGE
	PEDESTRIAN CROSSING STUDS
	VISIBILITY SPLAY (BEYOND FOOTWAY)
	TRAFFIC SIGNAL POST
	TACTILE PAVING
	PEDESTRIAN GUARDRAIL
	BRIDGE PARAPET

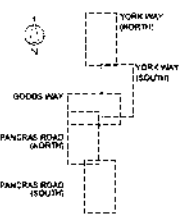


02 28/04/04
 TITLE REVISED
 01 02/04/04 OSC K IF
 FIRST ISSUE
 Issue Date By CMM Appl

Client
**ARGENT ST GEORGE
 LCR AND EXEL**


Job Title
**KING'S CROSS CENTRAL
 ILLUSTRATIVE HIGHWAY
 PROPOSALS**
 Drawing Title
**OPTION P1
 (Prior to KX Station enhancement)
 HIGHWAY LAYOUT
 PANCRAS ROAD (NORTH)**

ARUP
 15 Finsbury Square
 London EC2M 7LH
 T +44(0)20 7460 8000 F +44(0)20 7460 8004
 www.arup.com
 Scale at A1 1:500
 Part of
 Drawing Status
PRELIMINARY
 Job No: 67940-06 Drawing No: 7411 Scale: B2

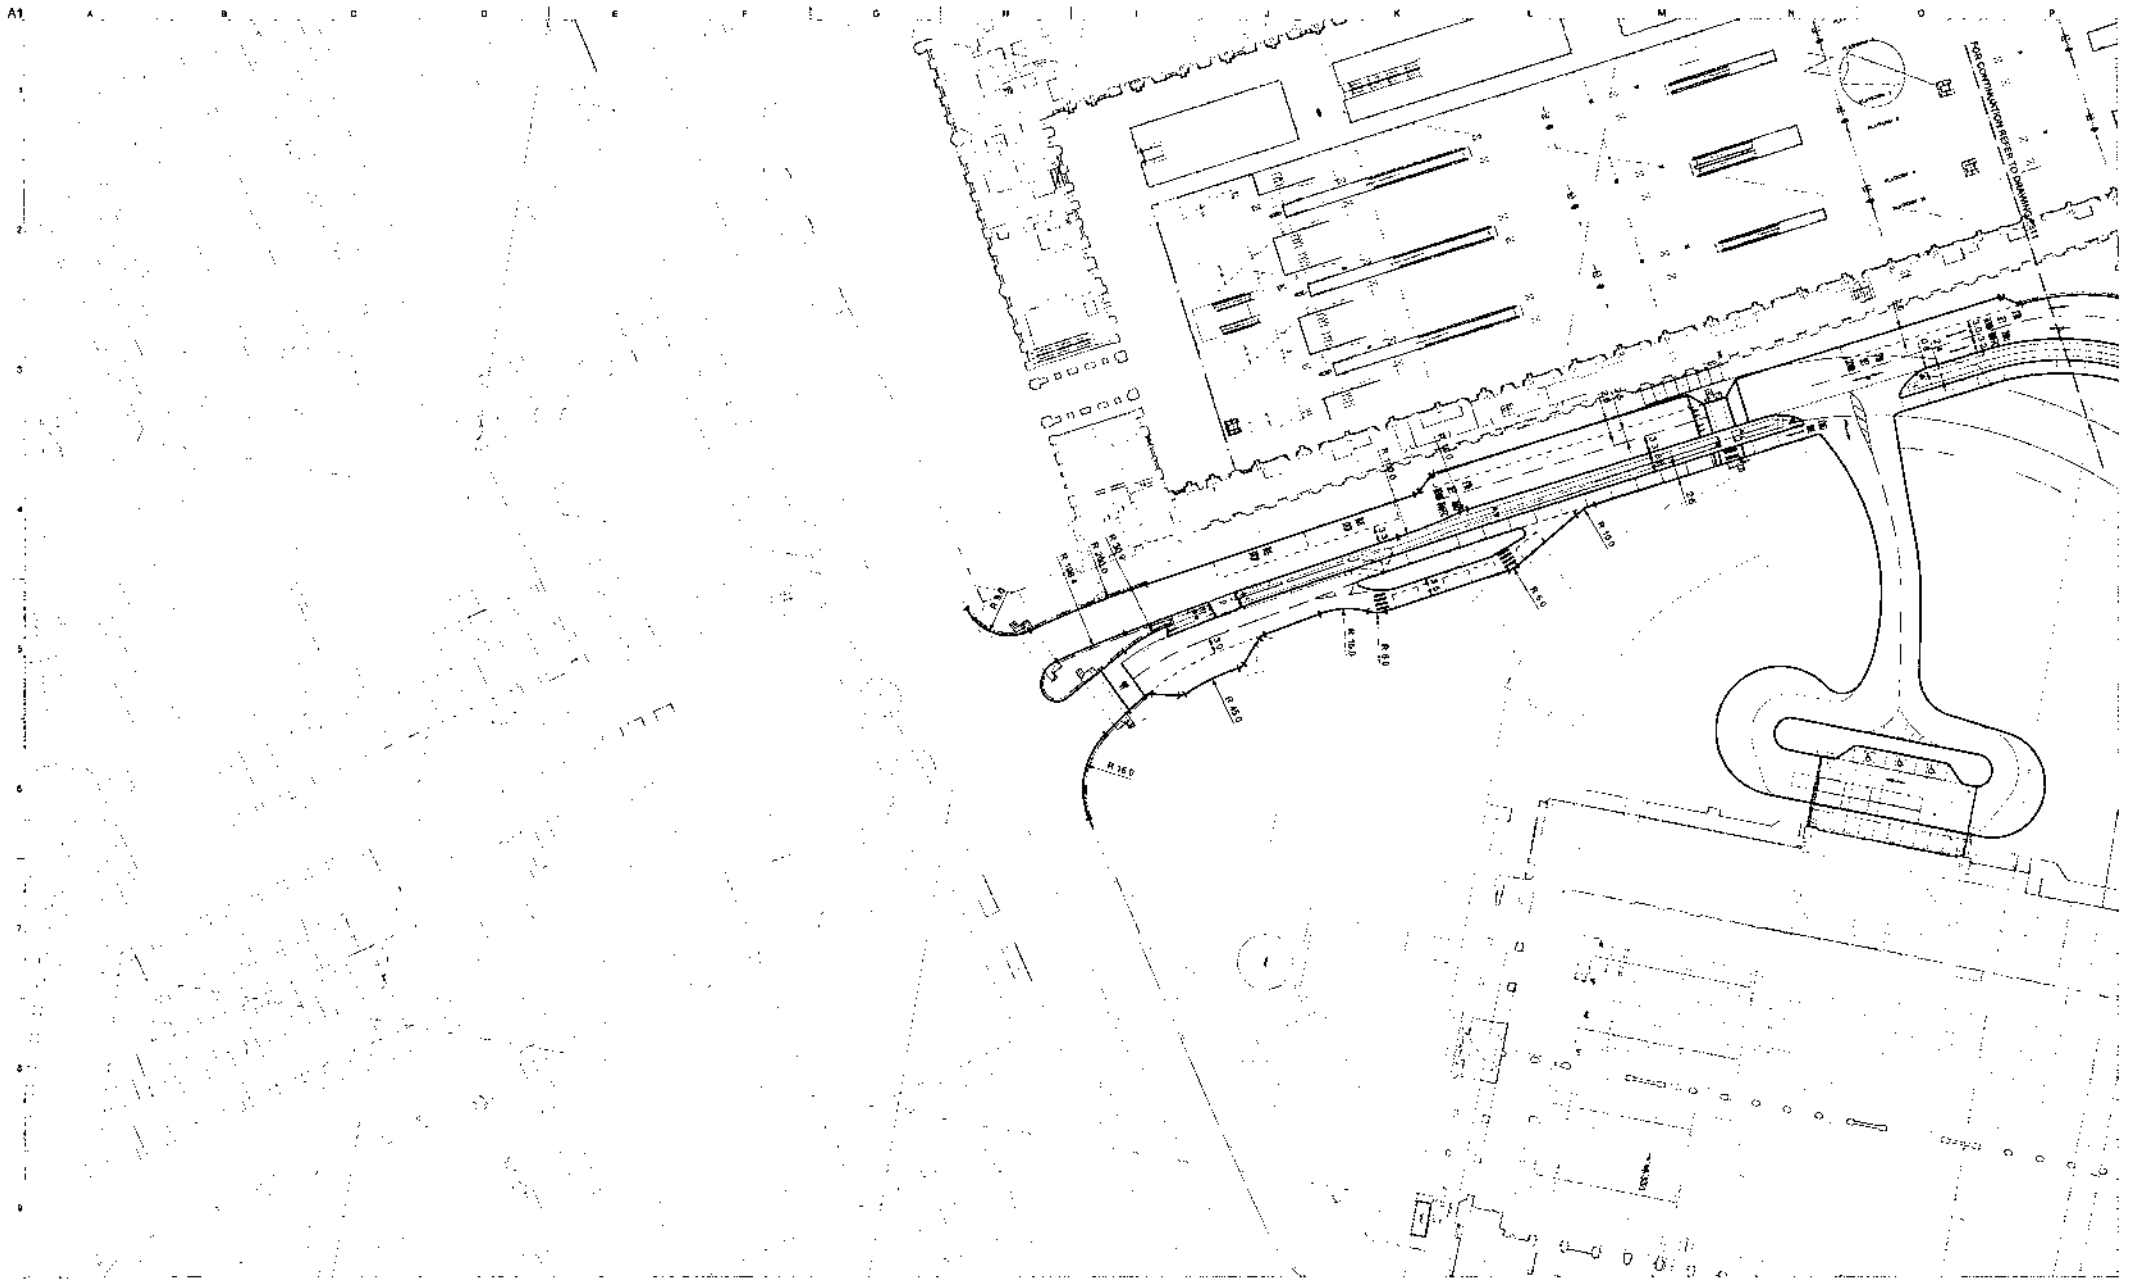

NOTES.
 1 ALL DIMENSIONS ARE IN METRES
 2 CO-ORDINATES ARE TO TRUNCATED ORDNANCE SURVEY.
 3 THE DRAWING INCORPORATES THE ANTICIPATED YEAR 2007 (BASE YEAR) TOPOGRAPHICAL MAPPING

- KEY:**
- EXISTING MAPPING AT 2007
 - GARRAGEWAY KERB
 - FOOTWAY/CYCLE TRACK EDGE
 - PEDESTRIAN CROSSING STUDS
 - VISIBILITY SPLAY (BEYOND FOOTWAY)
 - TRAFFIC SIGNAL POST
 - TACTILE PAVING
 - PEDESTRIAN GUARDRAIL

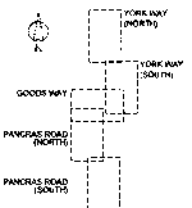

02	28/04/04	JTD	IF	IF
TITLE REVISED				
01	02/04/04	OSC	IF	IF
FIRST ISSUE				
Author	Drawn	By	Check	Appr

Client
**ARGENT ST GEORGE
 LCR AND EXEL**

Job No
**KING'S CROSS CENTRAL
 ILLUSTRATIVE HIGHWAY
 PROPOSALS**

Drawing Title
**OPTION P1
 [Prior to KX Station enhancement]
 HIGHWAY LAYOUT
 PANCRAS ROAD (SOUTH)**

ARUP


133 King Street
 London WVT 8BS
 T +44(0)20 7596 1517 F +44(0)20 7596 1500
 www.arup.com

Scale at A1 1:500

File ID

Drawing Status
PRELIMINARY

Job No **67940-06** Drawing No **7412** Rev No **02**

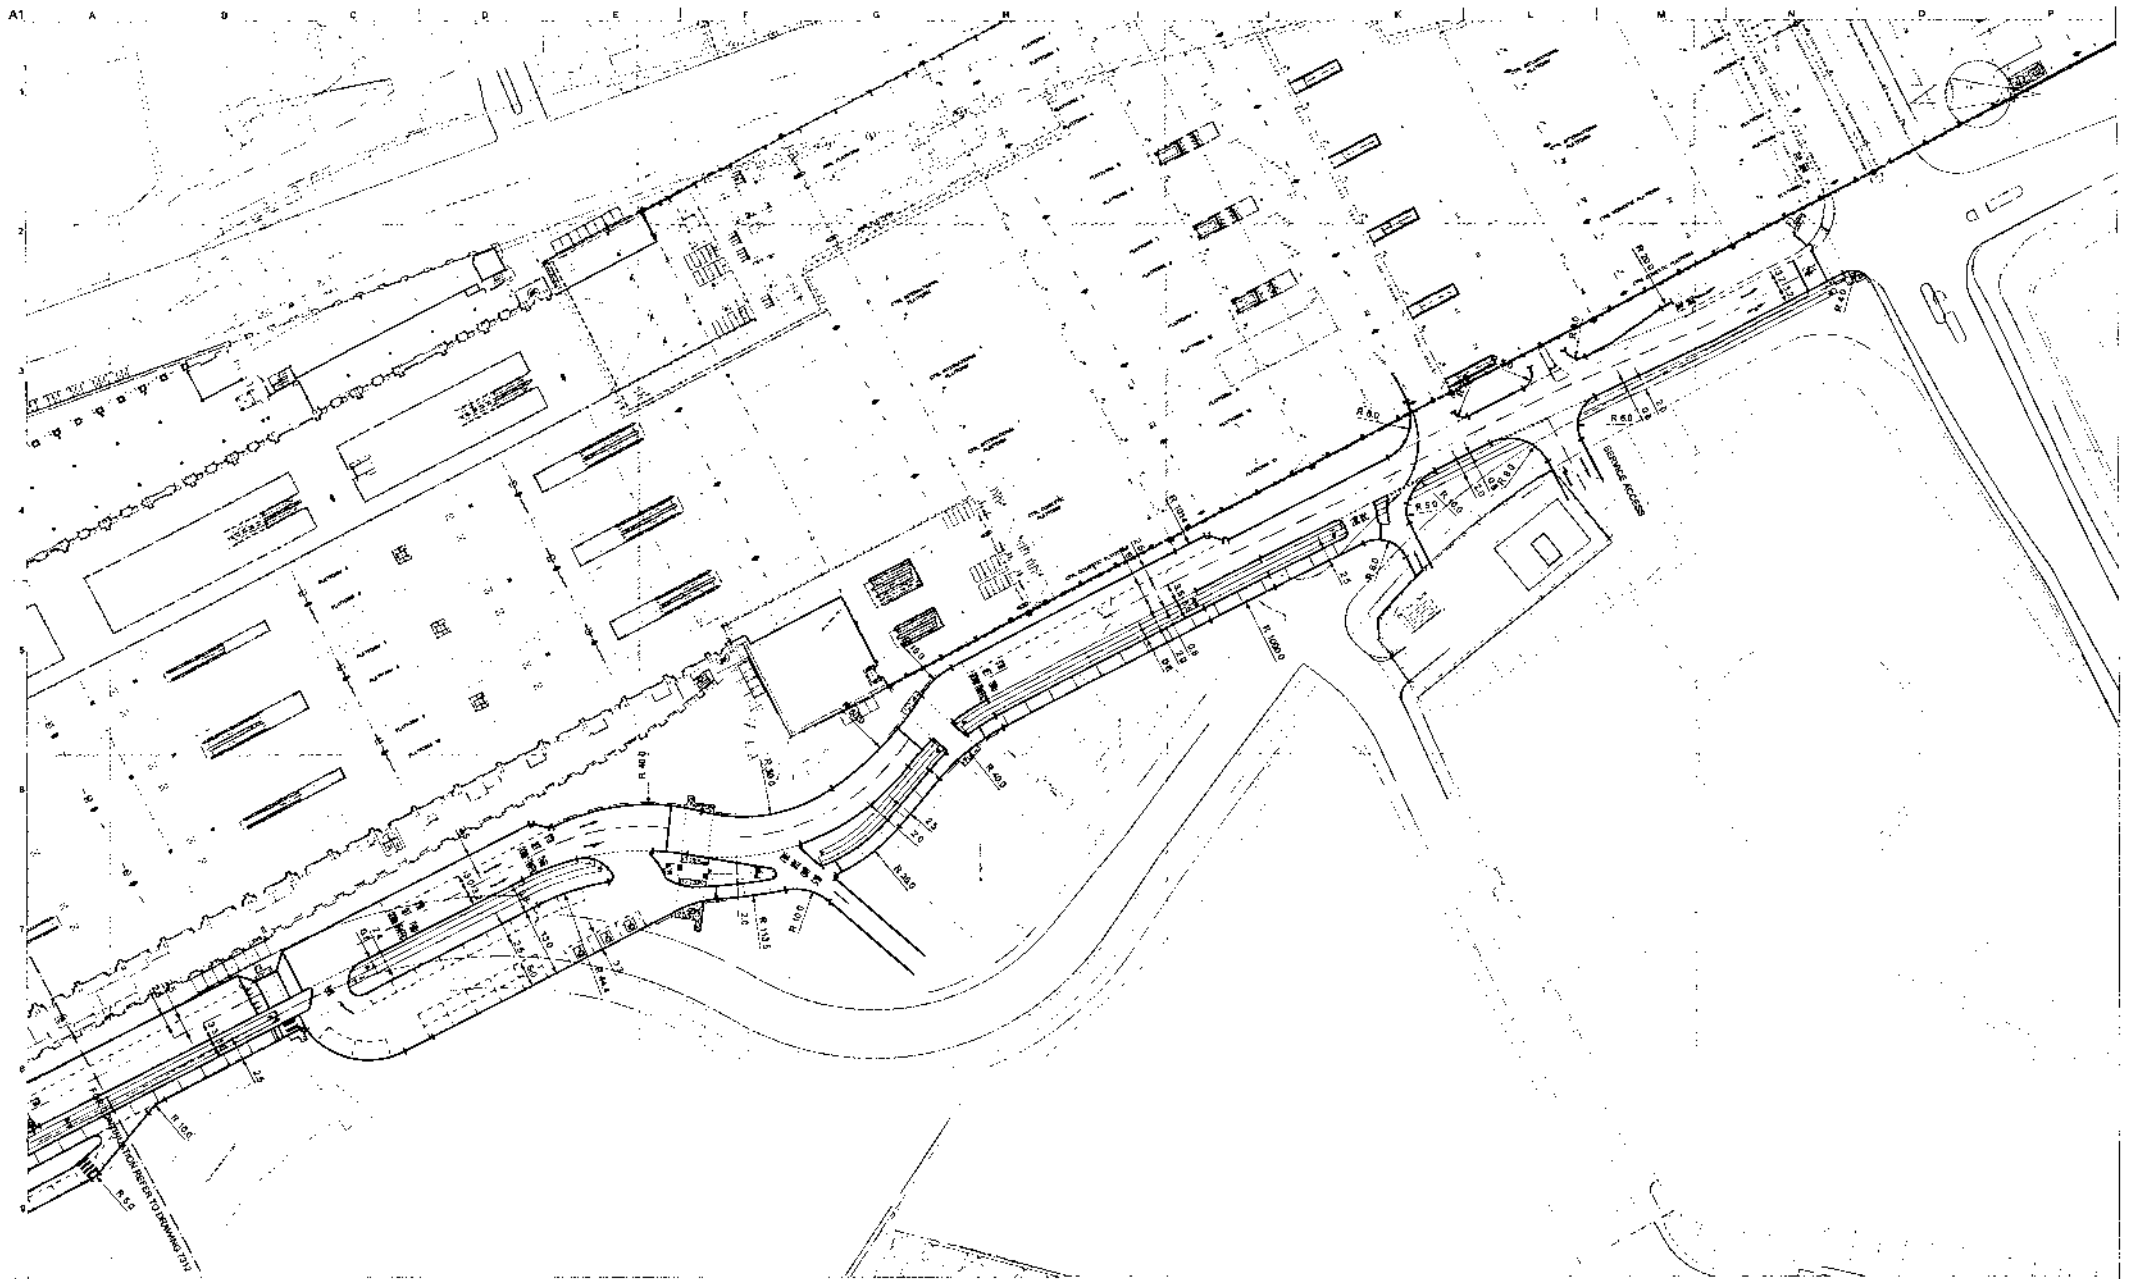


NOTES:

- 1 ALL DIMENSIONS ARE IN METRES
- 2 CO-ORDINATES ARE TO TRUNCATED ORDINANCE SURVEY
- 3 THE DRAWING INCORPORATES THE ANTICIPATED YEAR 2007 (BASE YEAR), TO TOPOGRAPIHICAL MARKING

KEY:

- EXISTING MAPPING AT 2007
- CARRIAGEWAY KERB
- FOOTWAY/CYCLE TRACK EDGE
- PEDESTRIAN CROSSING STUDS
- VISIBILITY SPLAY (BEYOND FOOTWAY)
- TRAFFIC SIGNAL POST
- TACTILE PAVING
- PEDESTRIAN GUARDRAIL
- BRIDGE PARAPET

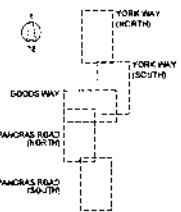

Issue	Date	By	Desc	Appd
03	28/04/04	JTC	TITLE REVISED	
02	02/04/04	DSG	IF	IF
01	18/12/03	JTC	JTC	JRT
			FIRST ISSUE	

Case
**ARGENT ST GEORGE,
 LCR AND EXEL**

Alt Title
**KING'S CROSS CENTRAL
 ILLUSTRATIVE HIGHWAY
 PROPOSALS**

Drawing Title
**OPTION P2
 (With KX Station enhancement)
 HIGHWAY LAYOUT
 PANCRAS ROAD (NORTH)**

ARUP


137 Mary Street
 London, W1T 8DF
 Tel: +44 (0)20 7346 1321 Fax: +44 (0)20 7346 3024
 www.arup.com
 Scale: A1: 1:500
 Drawing Status
PRELIMINARY
 Job No: 67940-05 Drawing No: 7311 Issue: 03



NOTES

1. ALL DIMENSIONS ARE IN METRES
2. CO-ORDINATES ARE TO TRUNCATED ORDNANCE SURVEY
3. THIS DRAWING INCORPORATES THE ANTICIPATED YEAR 2007 (BASE YEAR) TOPOGRAPHICAL MAPPING

- KEY:**
- EXISTING MARKING AT 2007
 - CARREGWAY KERB
 - FOOTWAY/CYCLE TRACK EDGE
 - PEDESTRIAN CROSSING STUDS
 - VISIBILITY SPLAY (BEYOND FOOTWAY)
 - TRAFFIC SIGNAL POST
 - TACTILE PAVING
 - PEDESTRIAN GUARDRAIL

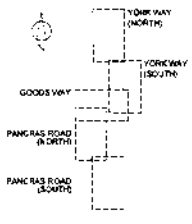

C1	25/04/04	JTC		
TITLE REVISED				
C2	02/04/04	OSC	IF	IF
VARIOUS				
D1	19/12/03	JTC	JTC	JRT
FIRST ISSUE				
Issue	Date	By	Checked	Approved

Client
**ARGENT ST GEORGE,
 LCR AND EXEL**

Job Title
**KING'S CROSS CENTRAL
 ILLUSTRATIVE HIGHWAY
 PROPOSALS**

Drawing Title
**OPTION P2
 (With KX Station enhancement)
 HIGHWAY LAYOUT
 PANCRAS ROAD (NORTH)**

ARUP

111 King Street
 London W1T 4BP
 Tel: +44(0)20 7546 1531 Fax: +44(0)20 7546 3034
 www.arup.com

Scale as shown
 1:500

Project
 Drawing Status
PRELIMINARY

Job No: 67940-06
 Drawing No: 7312
 Issue: 03